



These drawings are the property of Paul Kelley Architect and have been prepared specifically for this project. These drawings are not to be used for any other project, by any other entity or in another location. Copyright © 2015 Paul Kelley Architect, Inc.

Consultant:

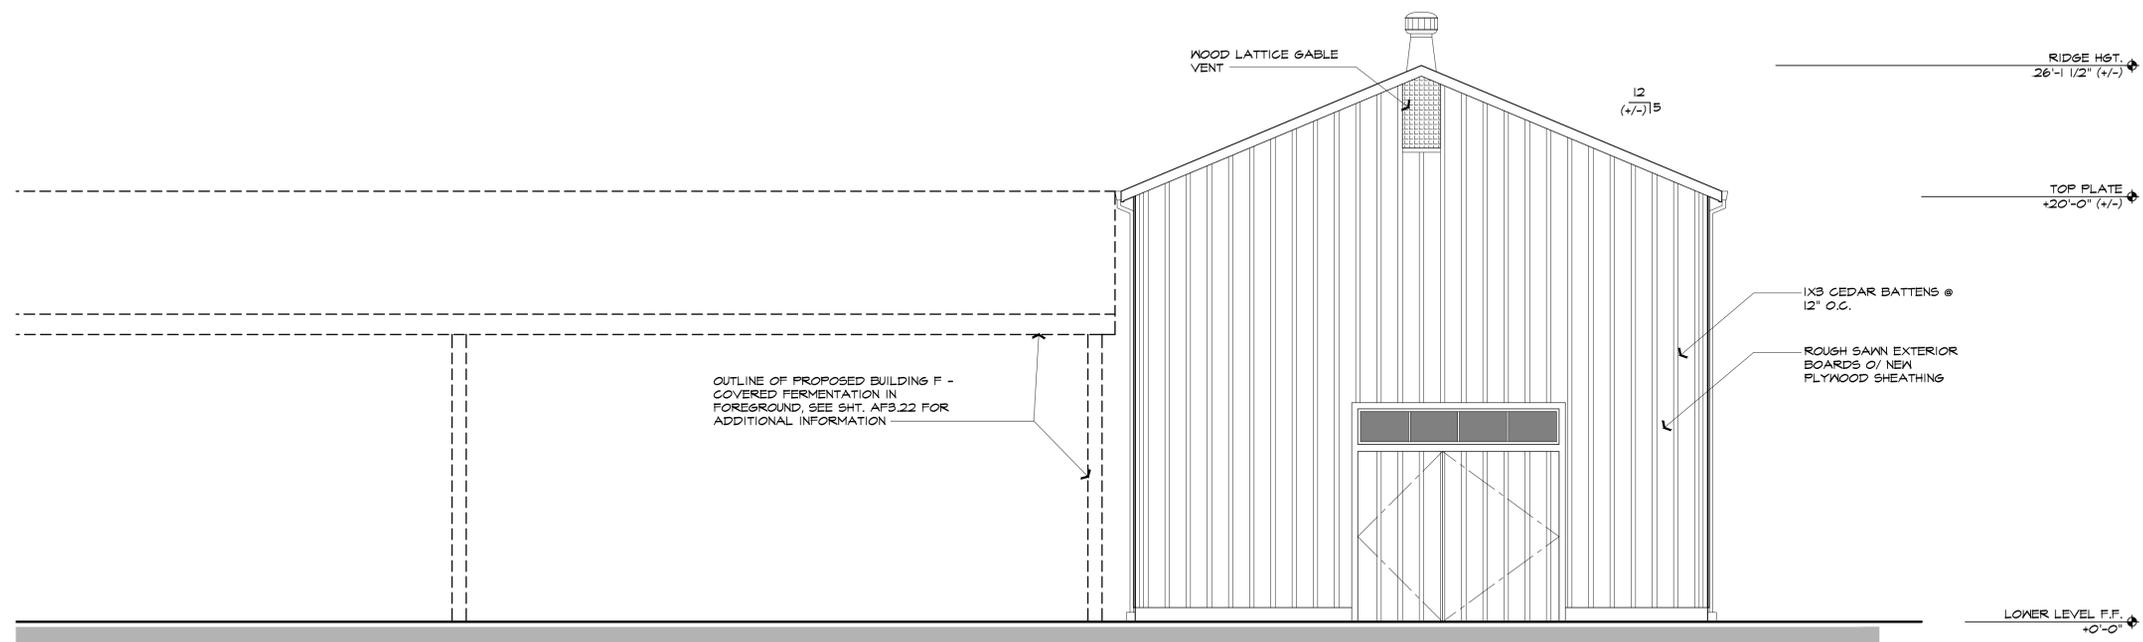

**1 PROPOSED BUILDING E - BARREL STORAGE BUILDING NORTH EXTERIOR ELEVATION**  
 SCALE: 1/4" = 1'-0"

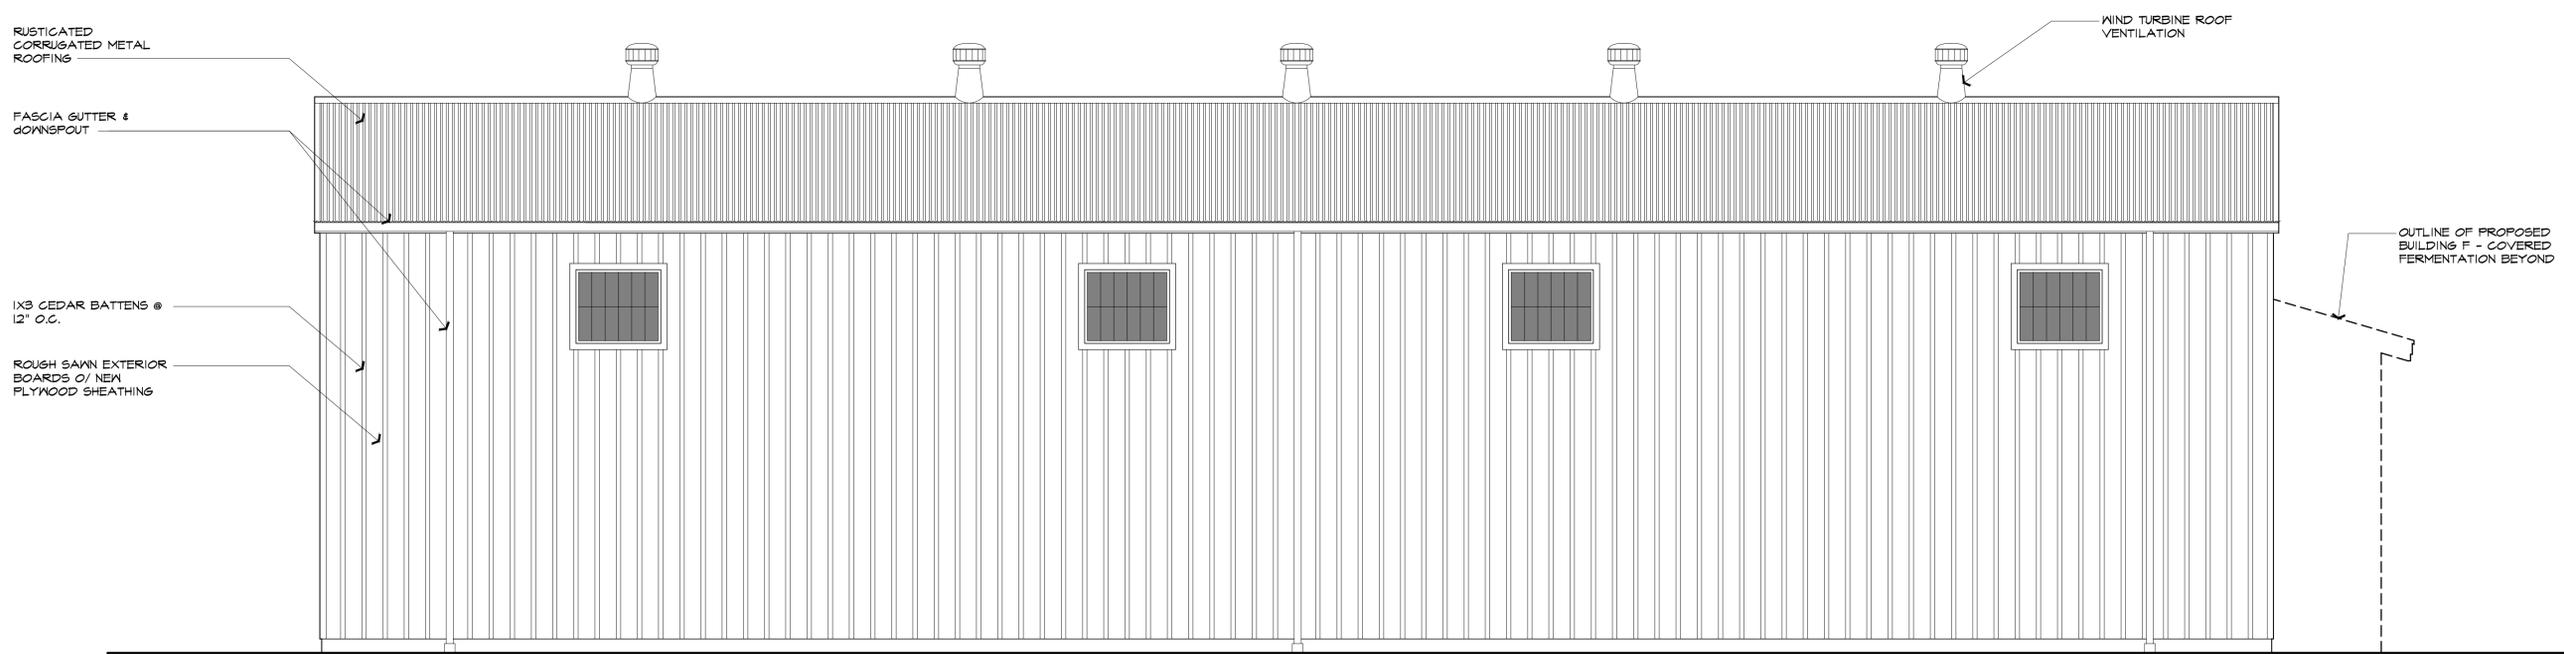

**2 PROPOSED BUILDING E - BARREL STORAGE BUILDING WEST EXTERIOR ELEVATION**  
 SCALE: 1/4" = 1'-0"



**A Proposed Winery for  
 Redmon Ranch Winery**  
 867 Dowdell Ln., St. Helena, CA 94574  
 APN: 009-580-009

Seal

**REVISIONS**

△	
△	
△	
△	
△	
△	

Date: August 28, 2015

Project No: 130401

Sheet Title:  
**PROPOSED BLDG. E  
 BARREL STORAGE  
 EXT. ELEVATIONS**


Sheet #:

**AE3.21**


USE PERMIT SUBMITTAL

These drawings are the property of Paul Kelley Architect and have been prepared specifically for this project. These drawings are not to be used for any other project, by any other entity or in another location. Copyright 2015 Paul Kelley Architect, Inc.

Consultant:

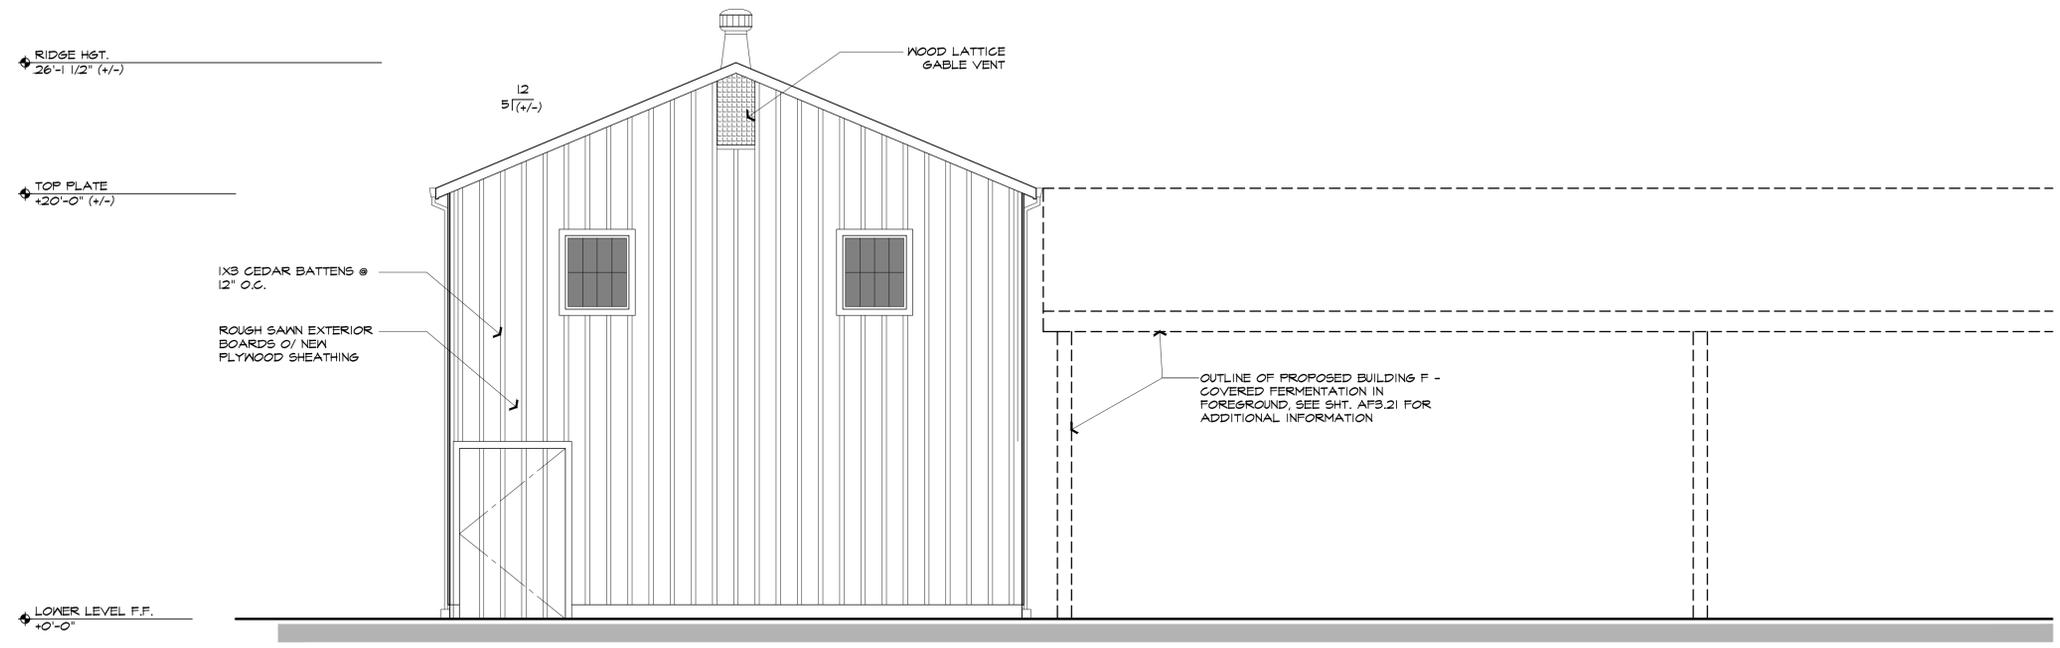

**3 PROPOSED BUILDING E - BARREL STORAGE BUILDING SOUTH EXTERIOR ELEVATION**  
 SCALE: 1/4" = 1'-0"

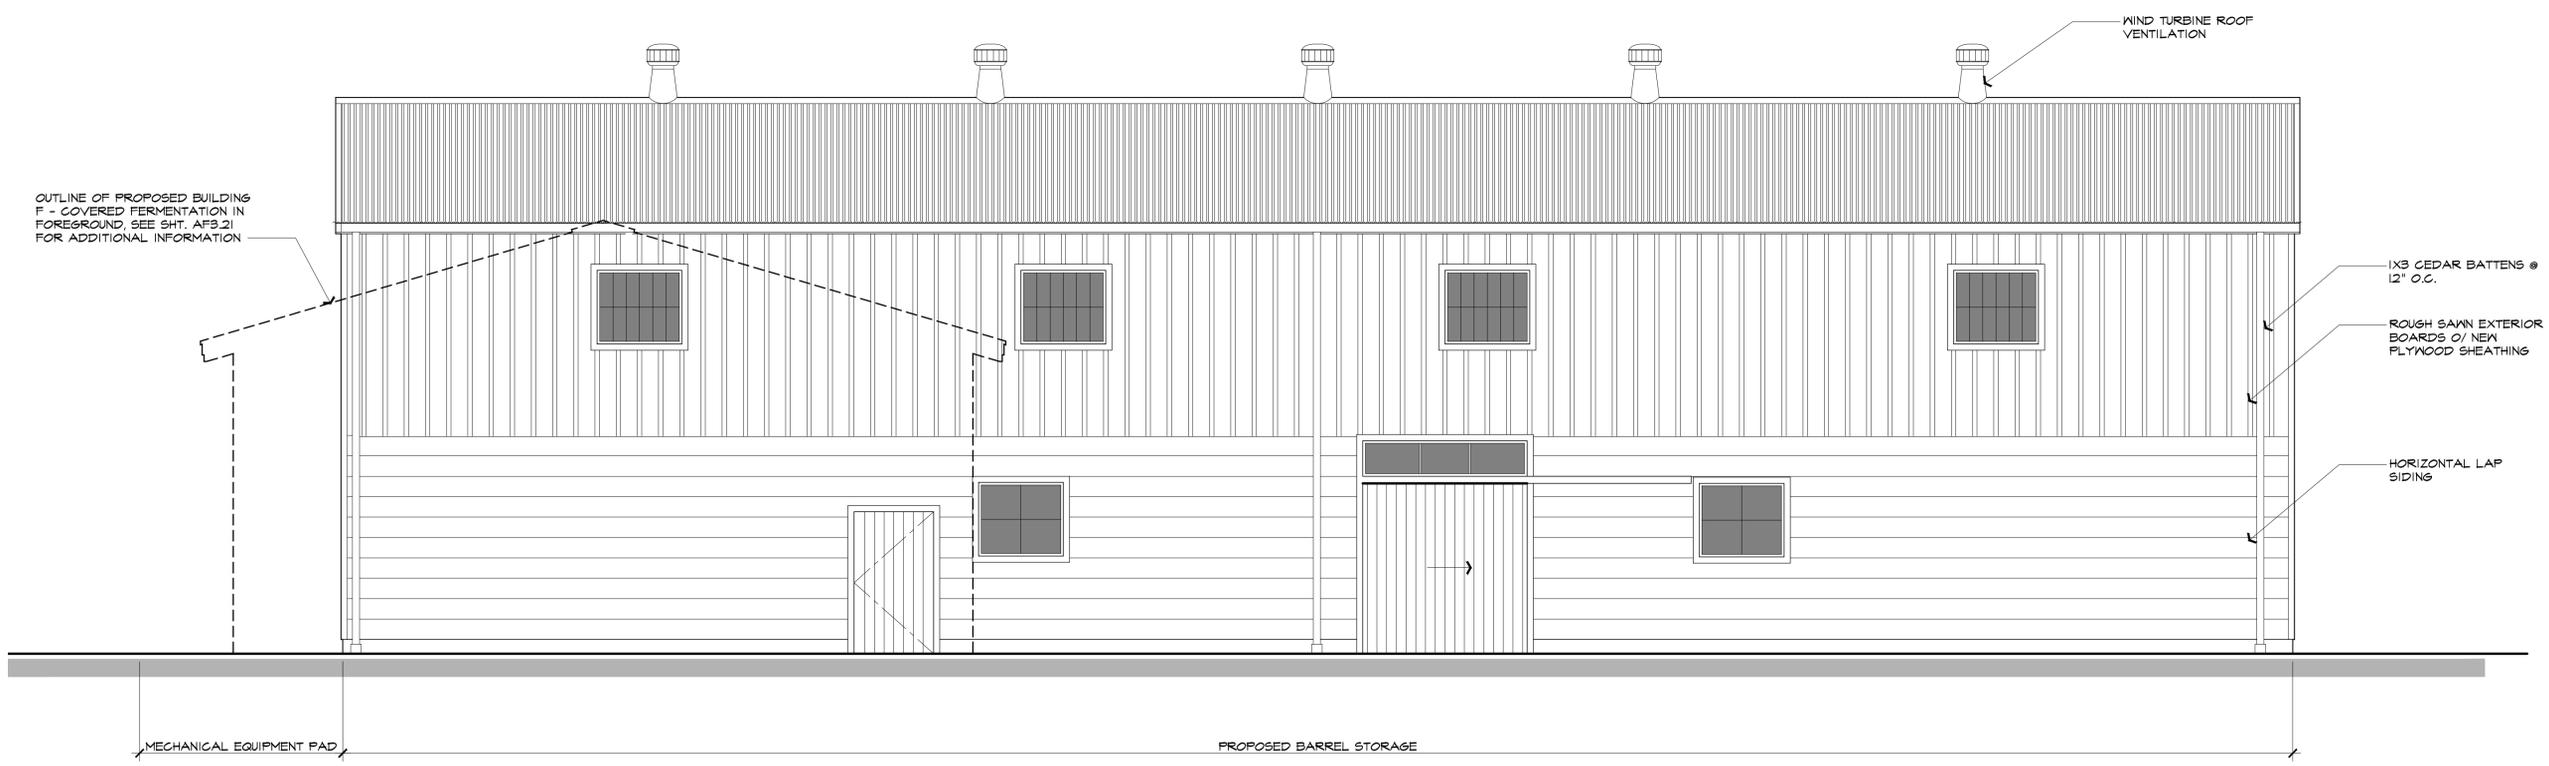

**4 PROPOSED BUILDING E - BARREL STORAGE BUILDING EAST EXTERIOR ELEVATION**  
 SCALE: 1/4" = 1'-0"

**A Proposed Winery for  
 Redmon Ranch Winery**  
 867 Dowdell Ln., St. Helena, CA 94574  
 APN: 009-580-009

Seal

**REVISIONS**

△	
△	
△	
△	
△	
△	

Date: August 28, 2015

Project No: 130401

Sheet Title:  
**PROPOSED BLDG. E  
 BARREL STORAGE  
 EXT. ELEVATIONS**

Sheet #:

**AE3.22**

USE PERMIT SUBMITTAL

A Proposed Winery for  
**Redmon Ranch Winery**  
 867 Dowdell Ln., St. Helena, CA 94574  
 APN: 009-580-009

Sheet

REVISIONS


Date: August 28, 2015


Project No: 130401

Sheet Title:  
**PROPOSED BLDG. F  
 COVERED FERMENT.  
 FLOOR PLAN**


Sheet #:

**AF2.21**

USE PERMIT SUBMITTAL

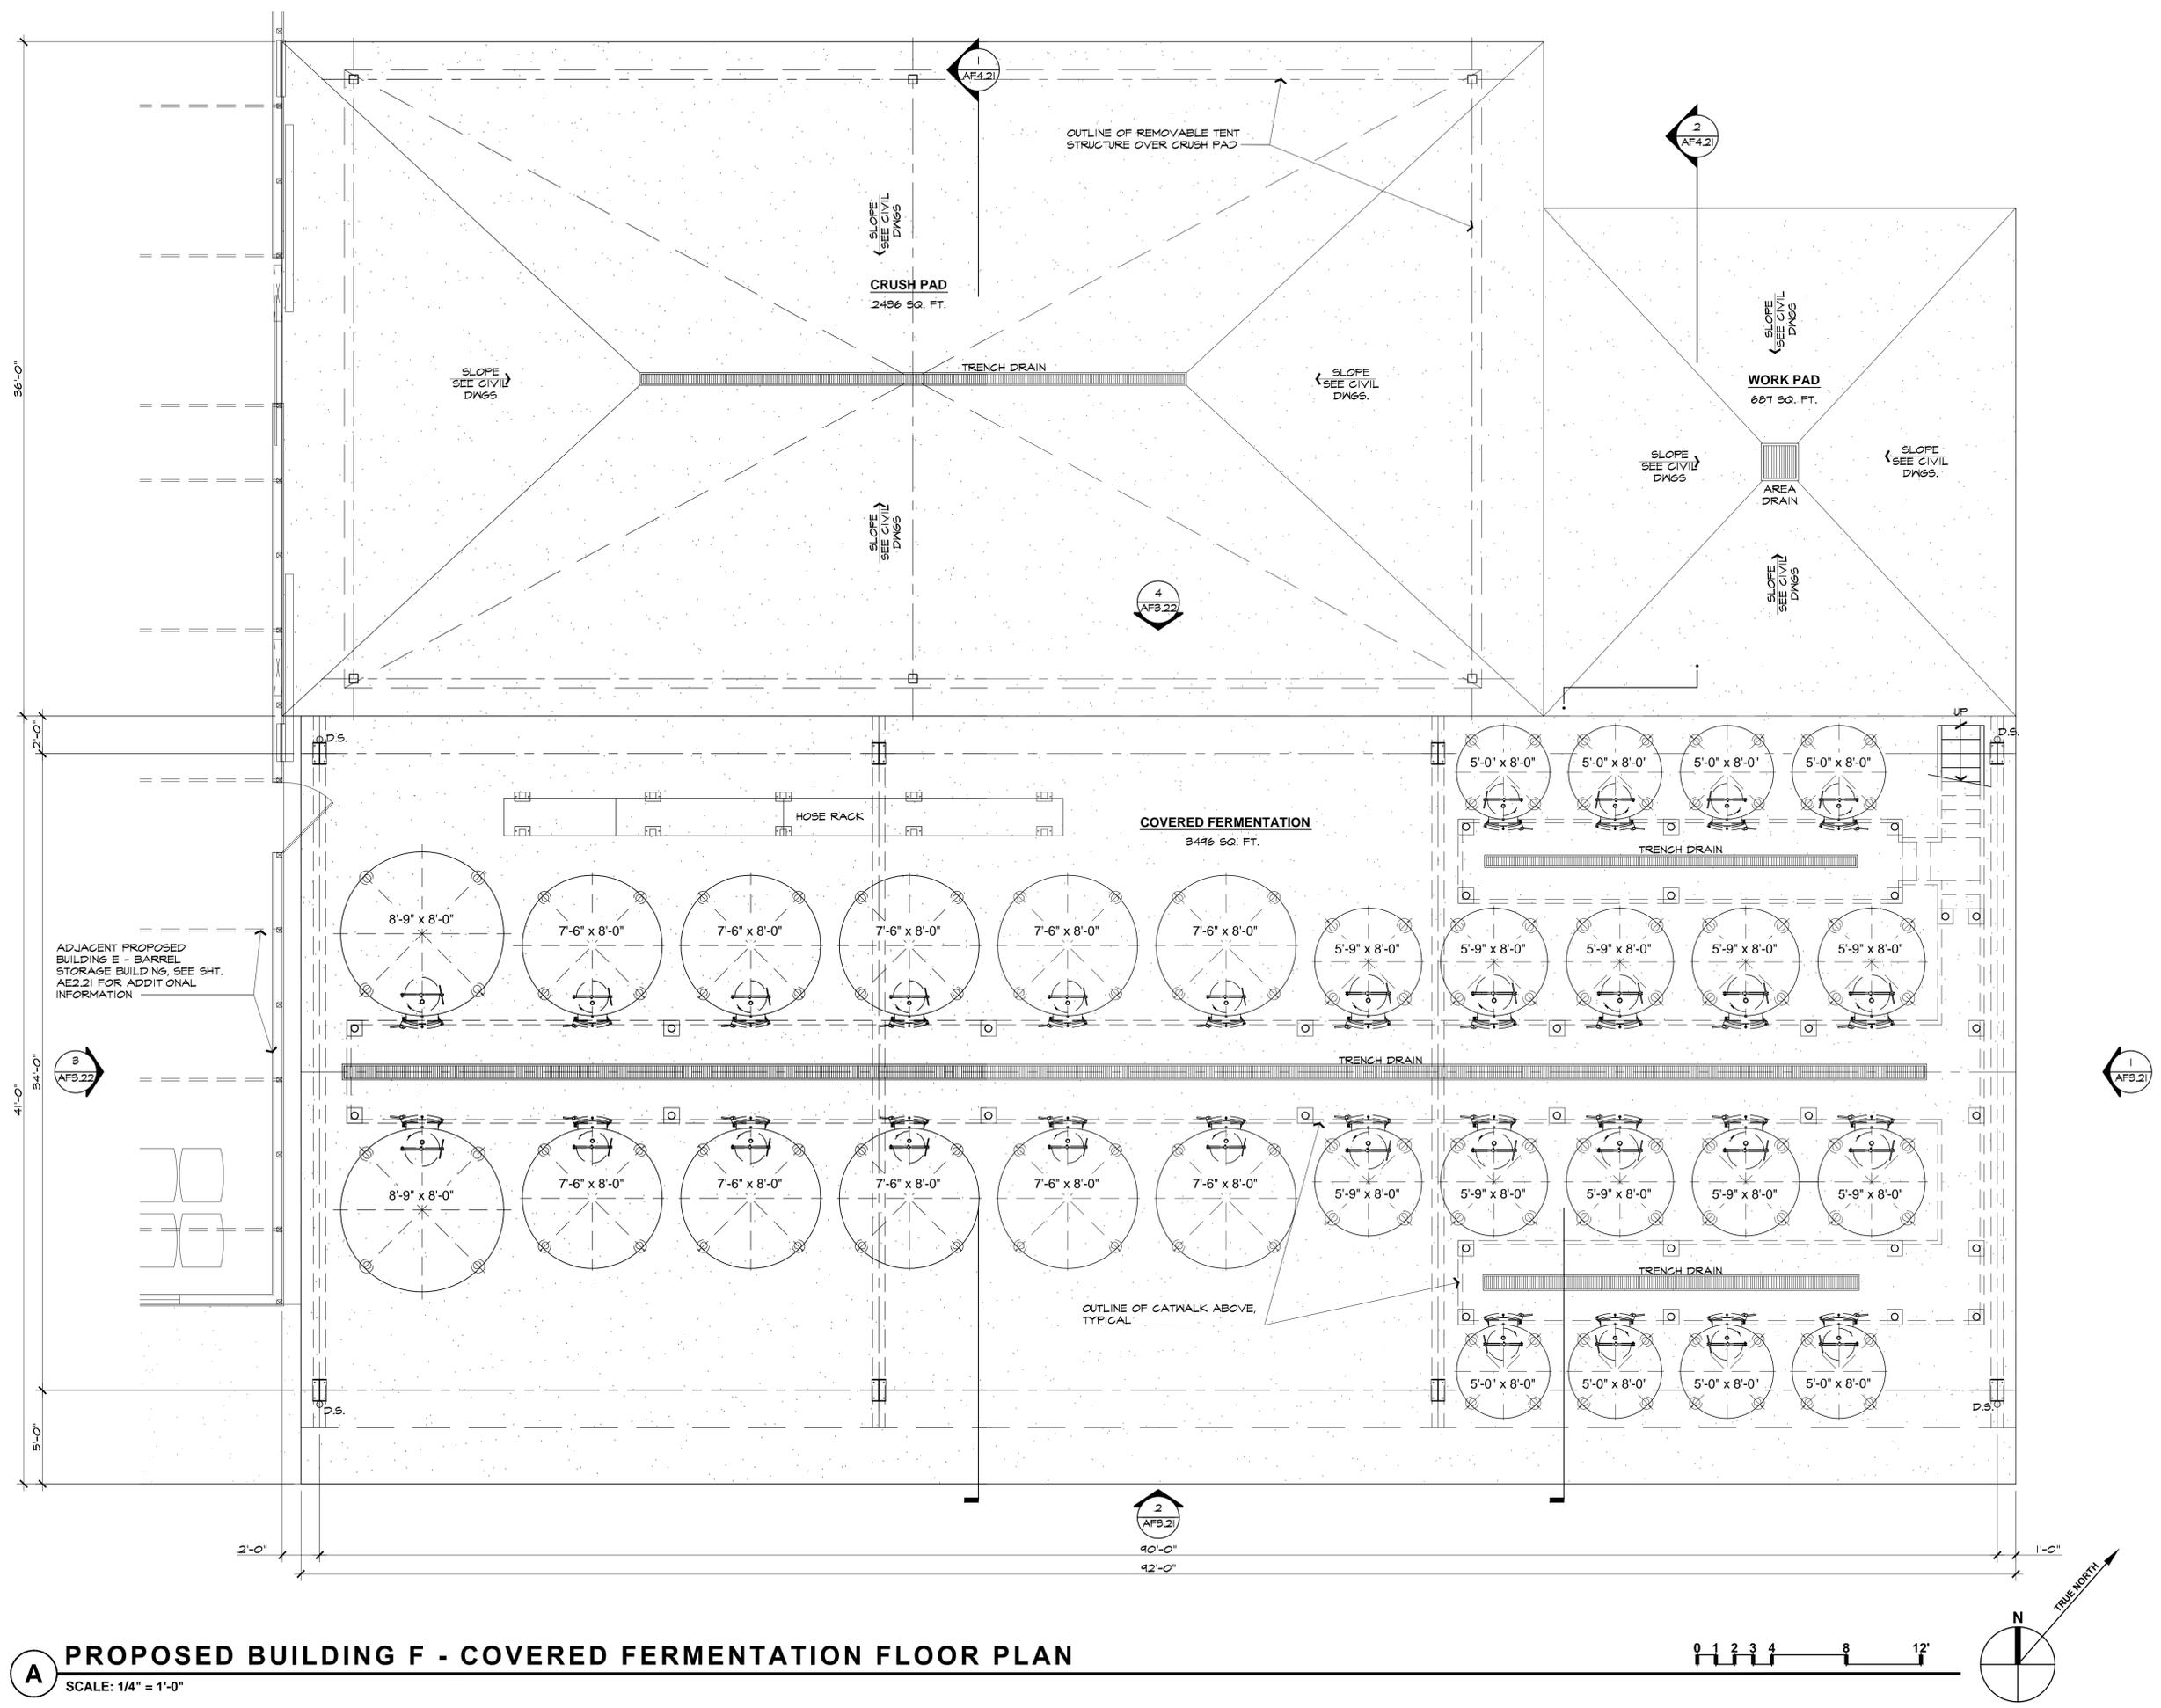

**A PROPOSED BUILDING F - COVERED FERMENTATION FLOOR PLAN**  
 SCALE: 1/4" = 1'-0"

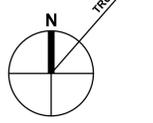

These drawings are the property of Paul Kelley Architect and have been prepared specifically for this project. These drawings are not to be used for any other project, by any other entity or in another location. Copyright 2015 Paul Kelley Architect, Inc.

Consultant:

**A Proposed Winery for Redmon Ranch Winery**  
 867 Dowdell Ln., St. Helena, CA 94574  
 APN: 009-580-009

Seal

**REVISIONS**

△	
△	
△	
△	
△	
△	

Date: August 28, 2015


Project No: 130401

Sheet Title: PROPOSED BLDG. F COVERED FERMENT. ROOF PLAN

Sheet #:


**AF2.22**

USE PERMIT SUBMITTAL

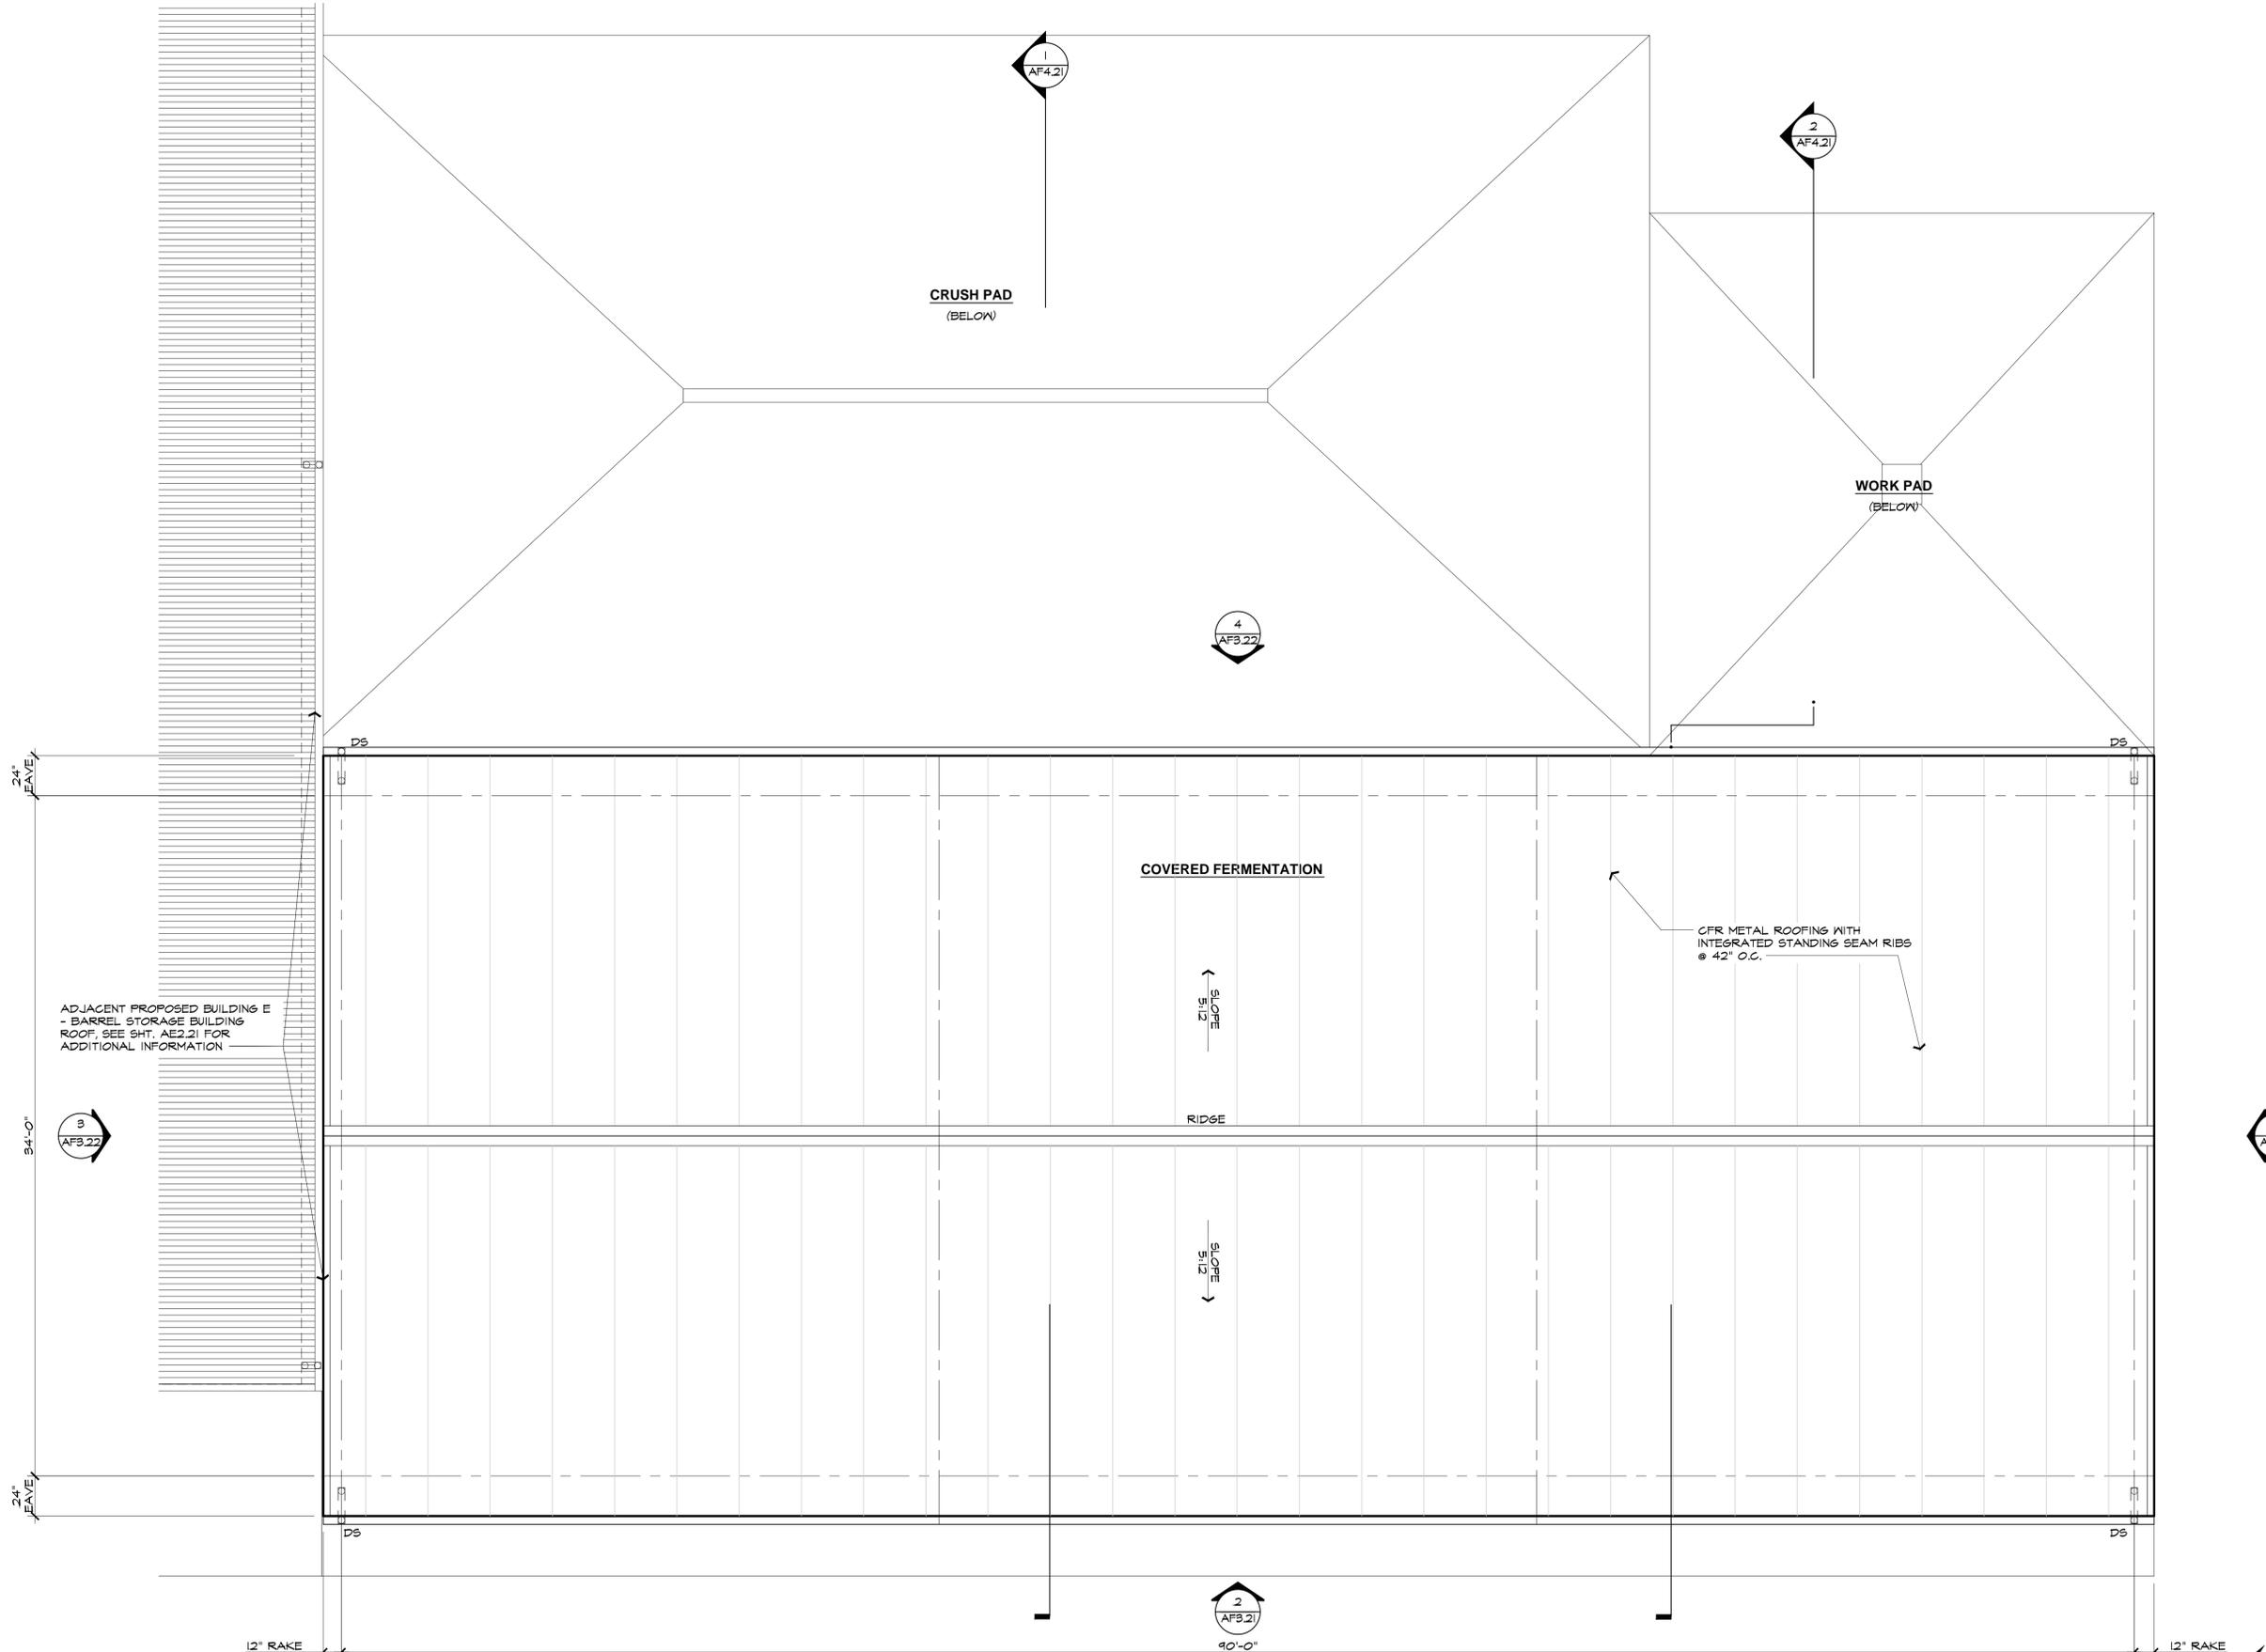


**B PROPOSED BUILDING F - COVERED FERMENTATION ROOF PLAN**

SCALE: 1/4" = 1'-0"

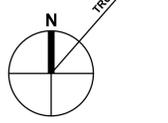


These drawings are the property of Paul Kelley Architect and have been prepared specifically for this project. These drawings are not to be used for any other project, by any other entity or in another location. Copyright © 2015 Paul Kelley Architect, Inc.

Consultant:

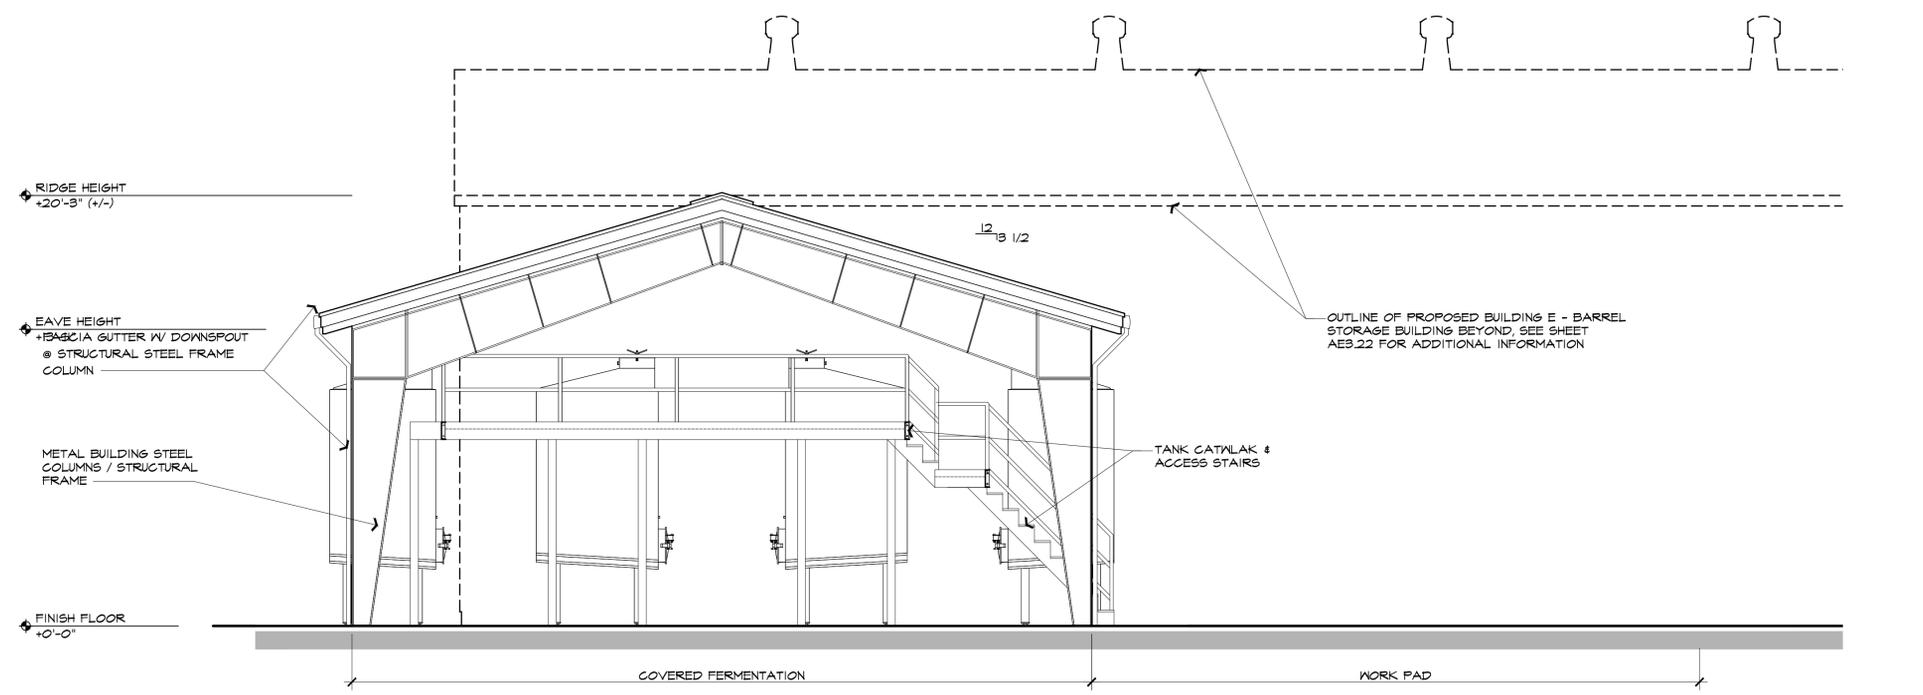

**1 PROPOSED BUILDING F - COVERED FERMENTATION EAST EXTERIOR ELEVATION**  
 SCALE: 1/4" = 1'-0"

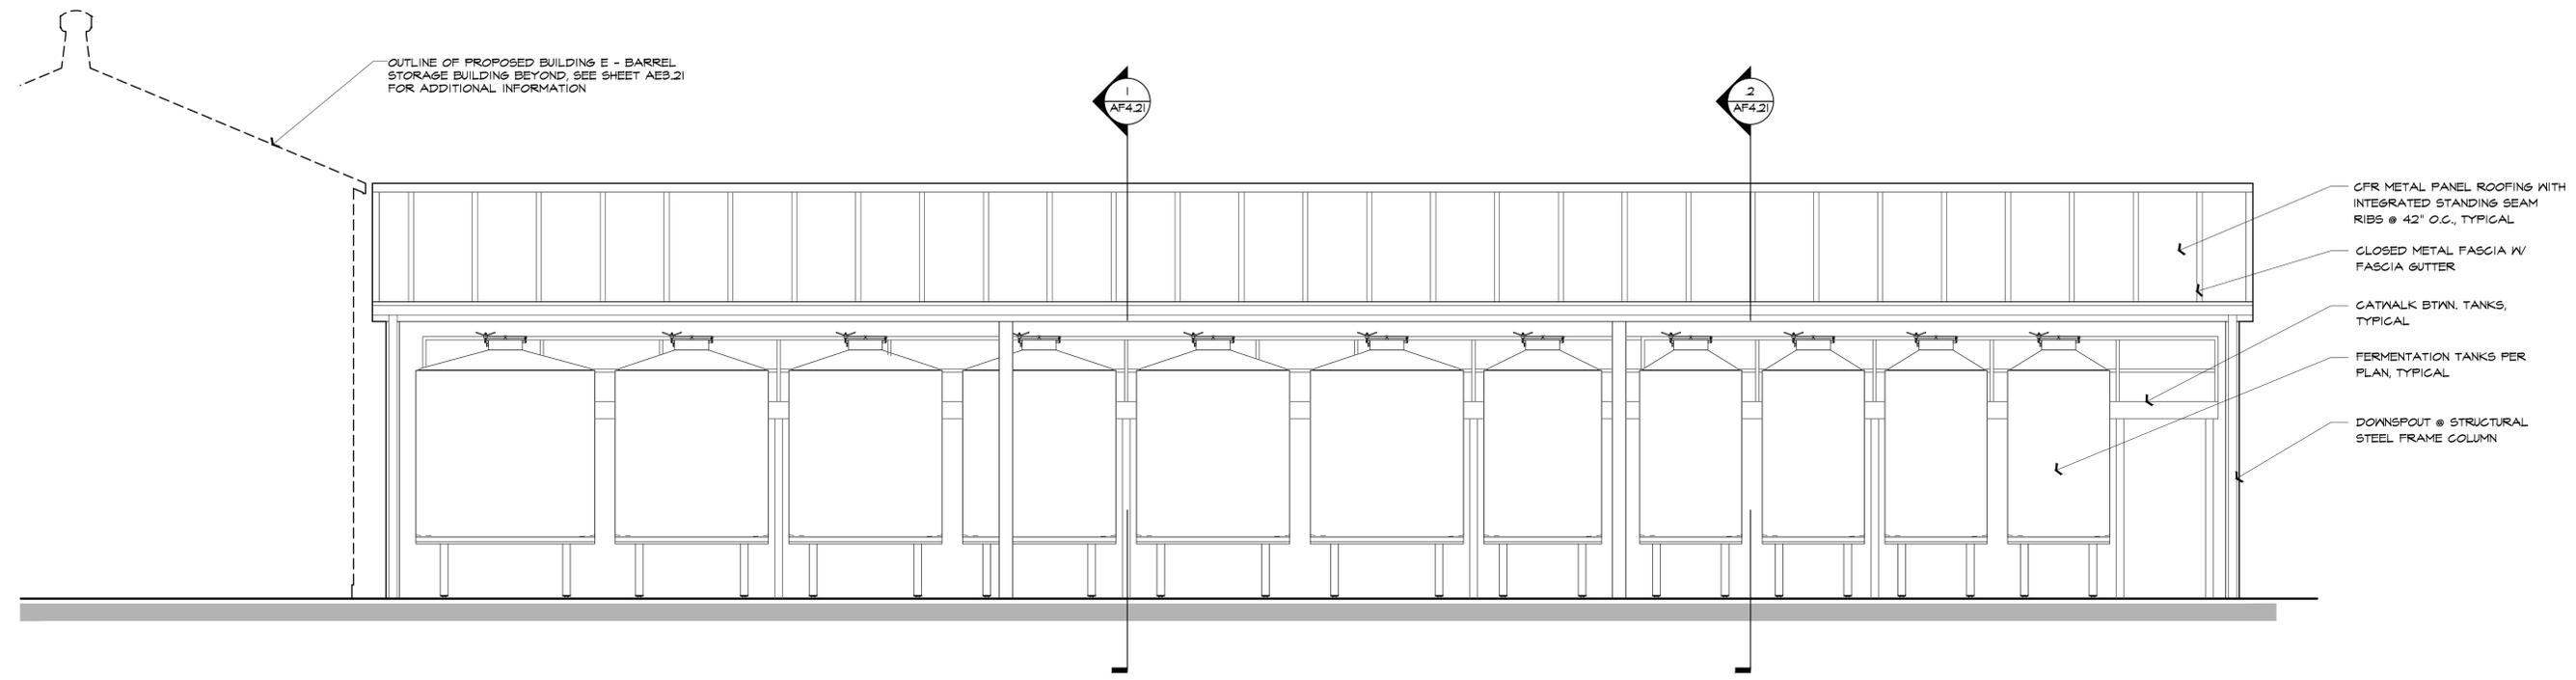

**2 PROPOSED BUILDING F - COVERED FERMENTATION SOUTH EXTERIOR ELEVATION**  
 SCALE: 1/4" = 1'-0"

**A Proposed Winery for  
 Redmon Ranch Winery**  
 867 Dowdell Ln., St. Helena, CA 94574  
 APN: 009-580-009

Seal

**REVISIONS**

△	
△	
△	
△	
△	
△	

Date: August 28, 2015

Project No: 130401

Sheet Title:  
**PROPOSED BLDG. F  
 COVERED FERMENT.  
 EXT. ELEVATIONS**

Sheet #:  
**AF3.21**

USE PERMIT SUBMITTAL

These drawings are the property of Paul Kelley Architect and have been prepared specifically for this project. These drawings are not to be used for any other project, by any other entity, or in another location. Copyright 2015 Paul Kelley Architect, Inc.

Consultant:

**A Proposed Winery for Redmon Ranch Winery**  
 867 Dowdell Ln., St. Helena, CA 94574  
 APN: 009-580-009

Seal

**REVISIONS**

△	
△	
△	
△	
△	
△	

Date: August 28, 2015


Project No: 130401

Sheet Title:  
**PROPOSED BLDG. F  
 COVERED FERMENT.  
 EXT. ELEVATIONS**


Sheet #:

**AF3.22**

USE PERMIT SUBMITTAL

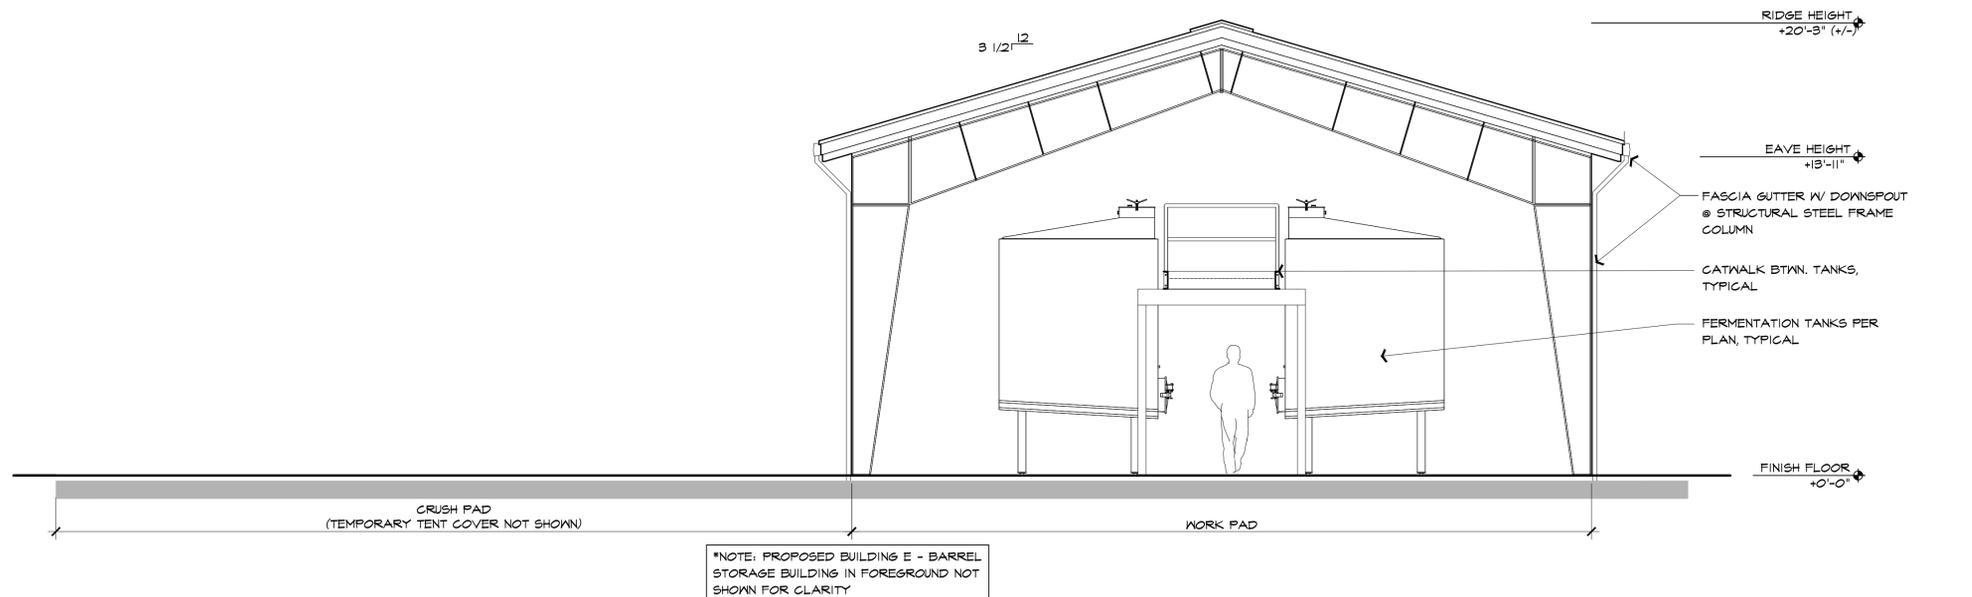


**3 PROPOSED BUILDING F - COVERED FERMENTATION WEST EXTERIOR ELEVATION**  
 SCALE: 1/4" = 1'-0" 0 1 2 3 4 8 12'

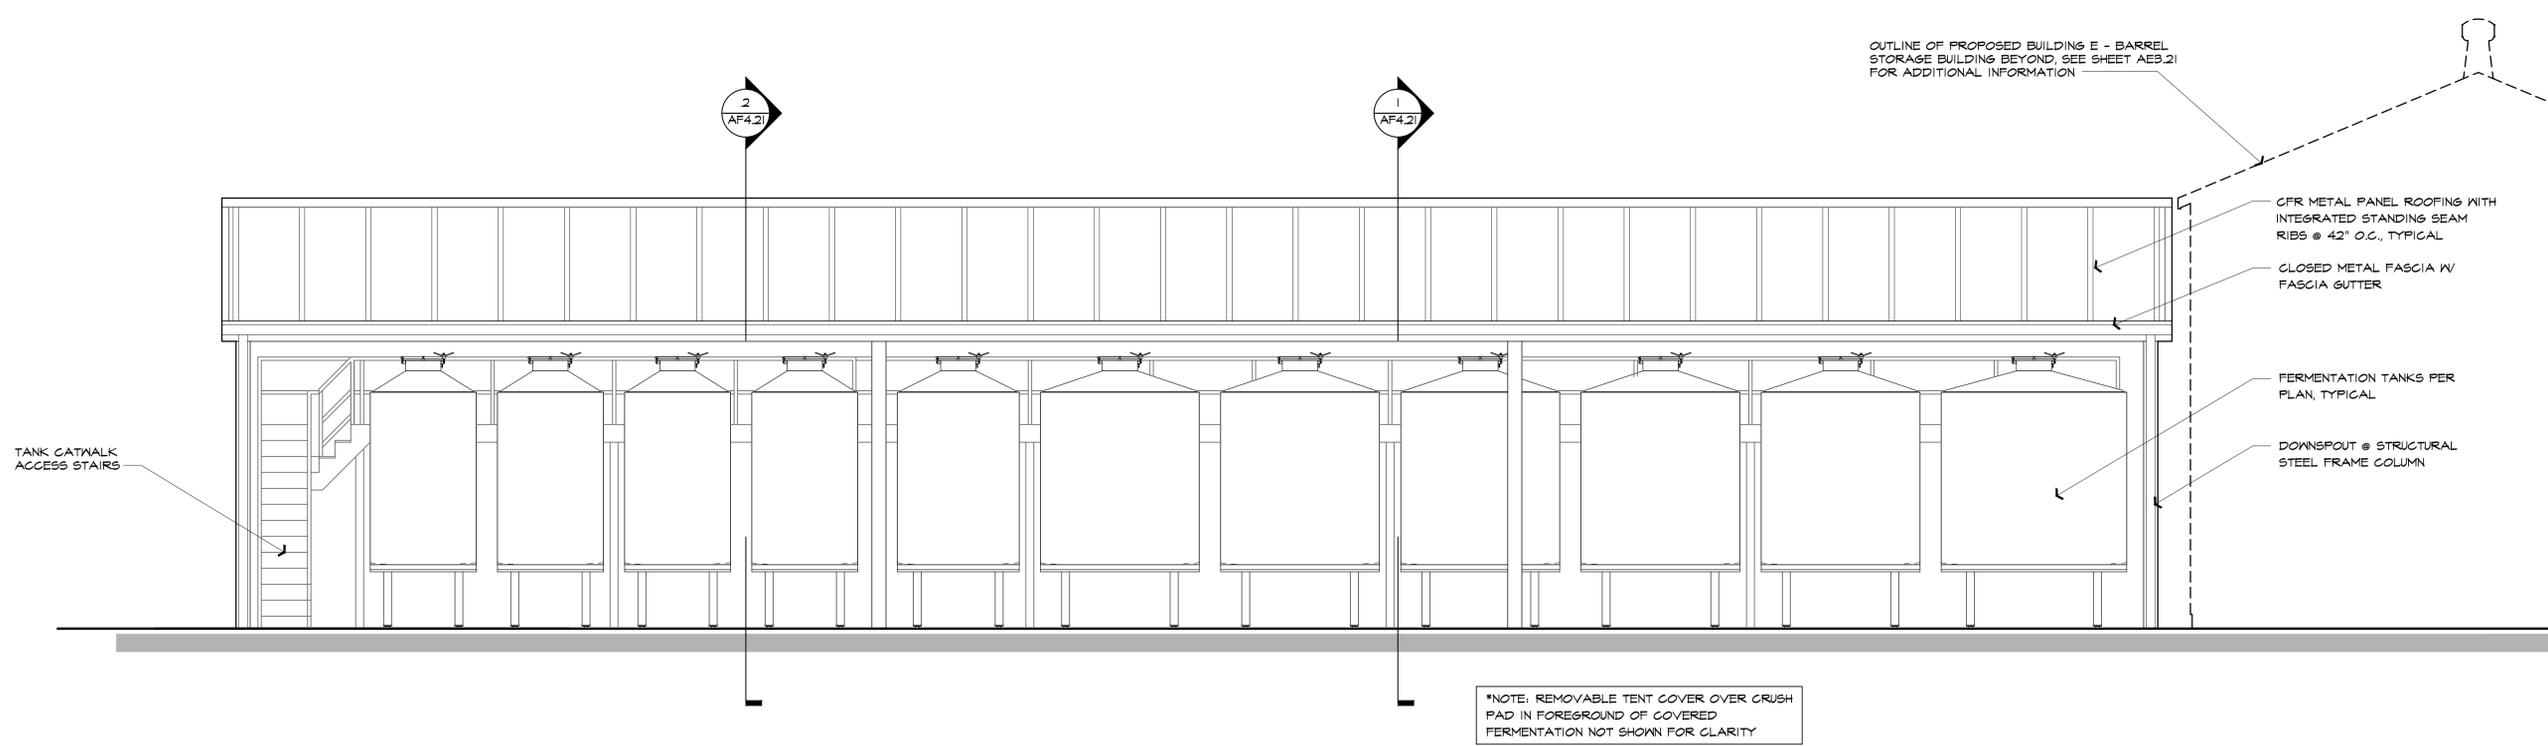


**4 PROPOSED BUILDING F - COVERED FERMENTATION NORTH EXTERIOR ELEVATION**  
 SCALE: 1/4" = 1'-0" 0 1 2 3 4 8 12'

These drawings are the property of Paul Kelley Architect and have been prepared specifically for this project. These drawings are not to be used for any other project, by any other entity, or in another location. Copyright 2015 Paul Kelley Architect, Inc.

Consultant:

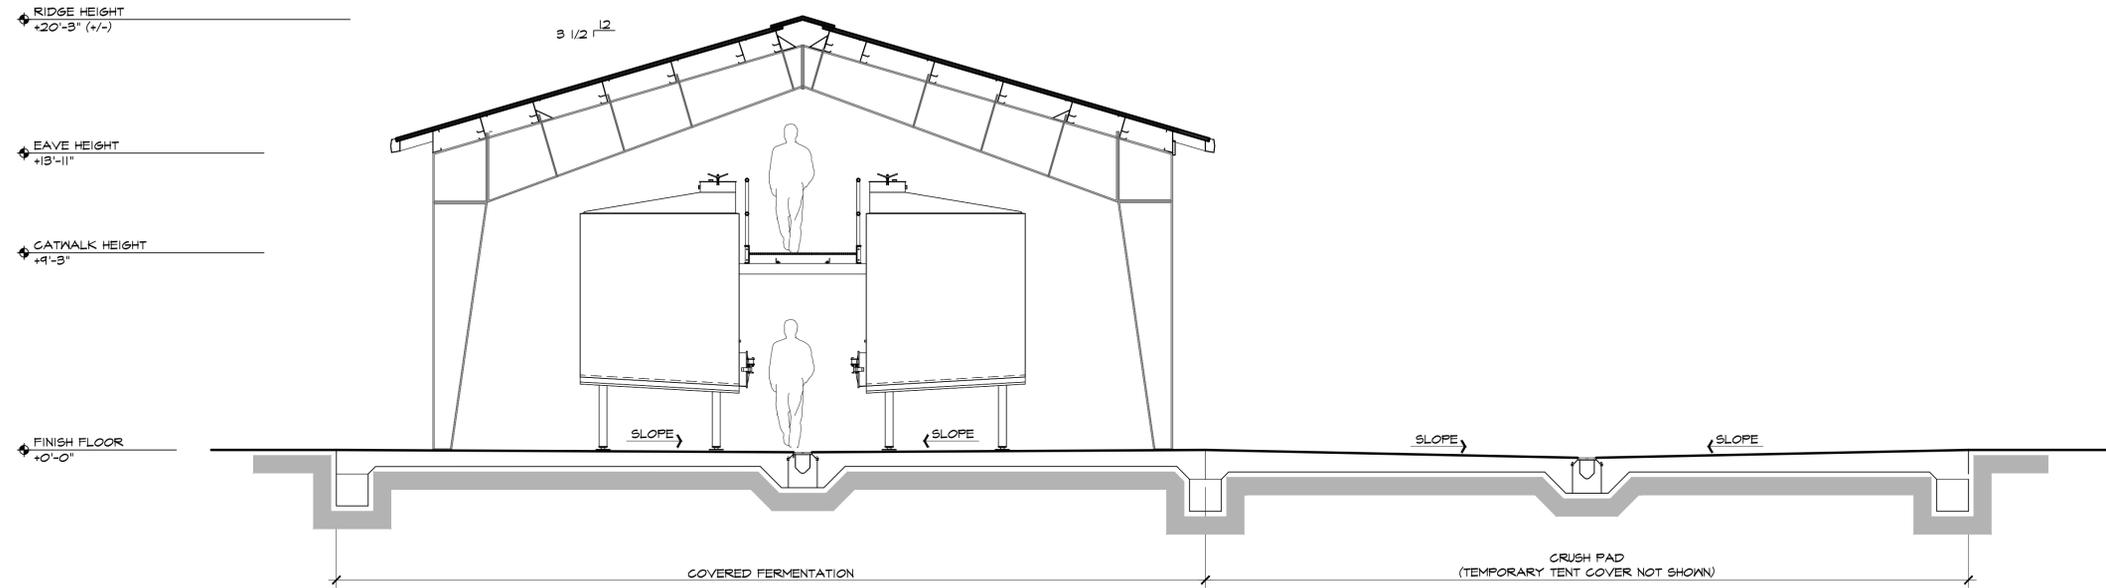

**1 PROPOSED BUILDING F - COVERED FERMENTATION BUILDING CROSS SECTION**  
 SCALE: 1/4" = 1'-0"

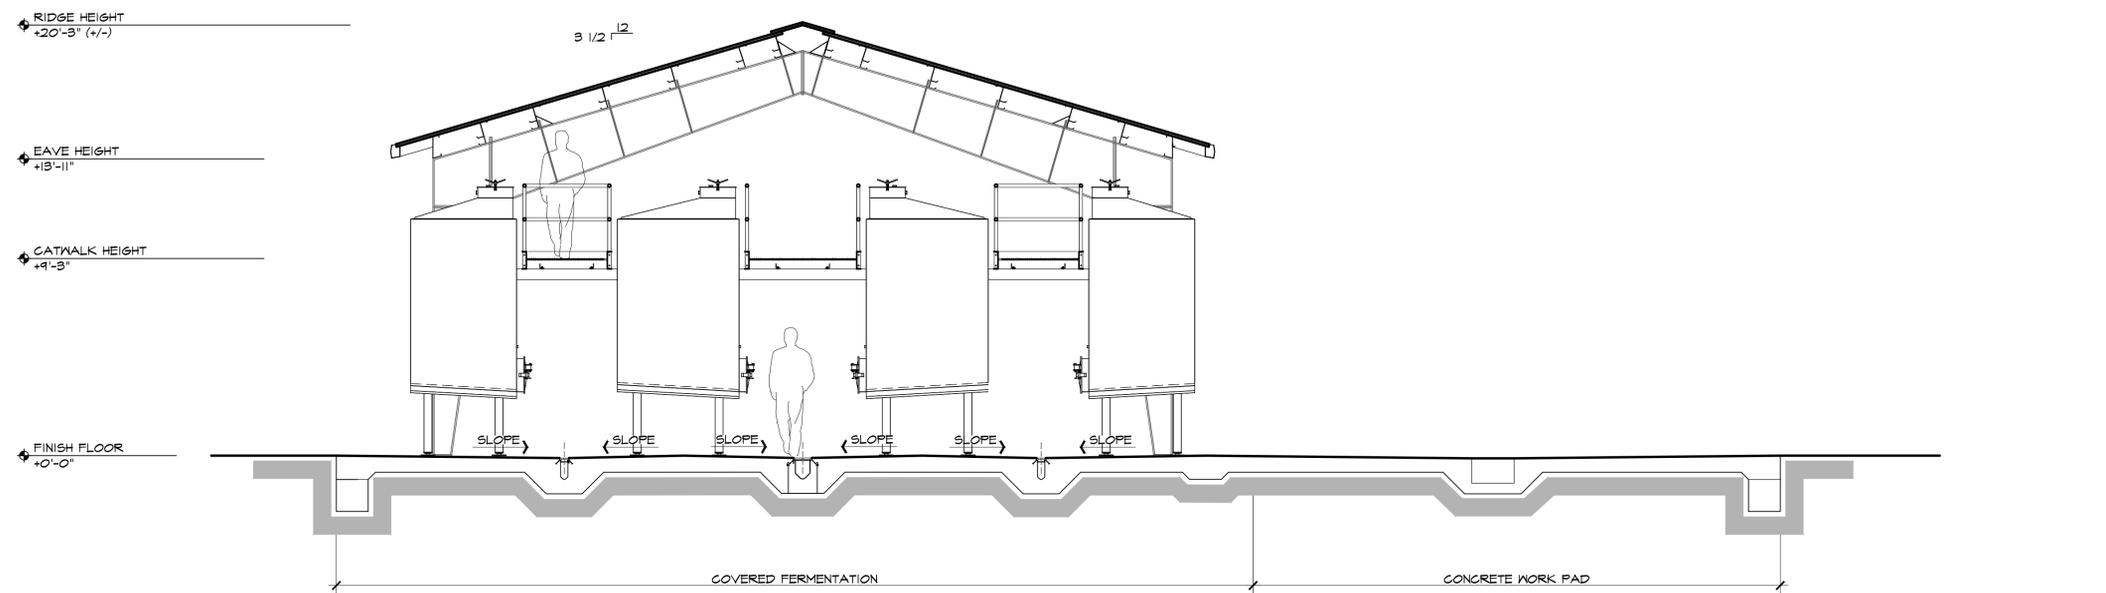

**2 PROPOSED BUILDING F - COVERED FERMENTATION BUILDING CROSS SECTION**  
 SCALE: 1/4" = 1'-0"

A Proposed Winery for  
**Redmon Ranch Winery**  
 867 Dowdell Ln., St. Helena, CA 94574  
 APN: 009-580-009

Seal

**REVISIONS**

△	
△	
△	
△	
△	
△	

Date: August 28, 2015

Project No: 130401

Sheet Title:  
**PROPOSED BLDG. F  
 COVERED FERMENT.  
 BUILDING SECTIONS**

Sheet #:

**AF4.21**

USE PERMIT SUBMITTAL

These drawings are the property of Paul Kelley Architect and have been prepared specifically for this project. These drawings are not to be used for any other project, by any other entity or in another location. Copyright © 2015 Paul Kelley Architect, Inc.

Consultant:

**A Proposed Winery for  
 Redmon Ranch Winery**  
 867 Dowdell Ln., St. Helena, CA 94574  
 APN: 009-580-009

Seal

**REVISIONS**

△	
△	
△	
△	
△	
△	
△	

Date: August 28, 2015


Project No: 130401

Sheet Title: **EXISTING GARAGE / PERGOLA FLOOR PLAN**

Sheet #:

**AG2.20**


USE PERMIT SUBMITTAL

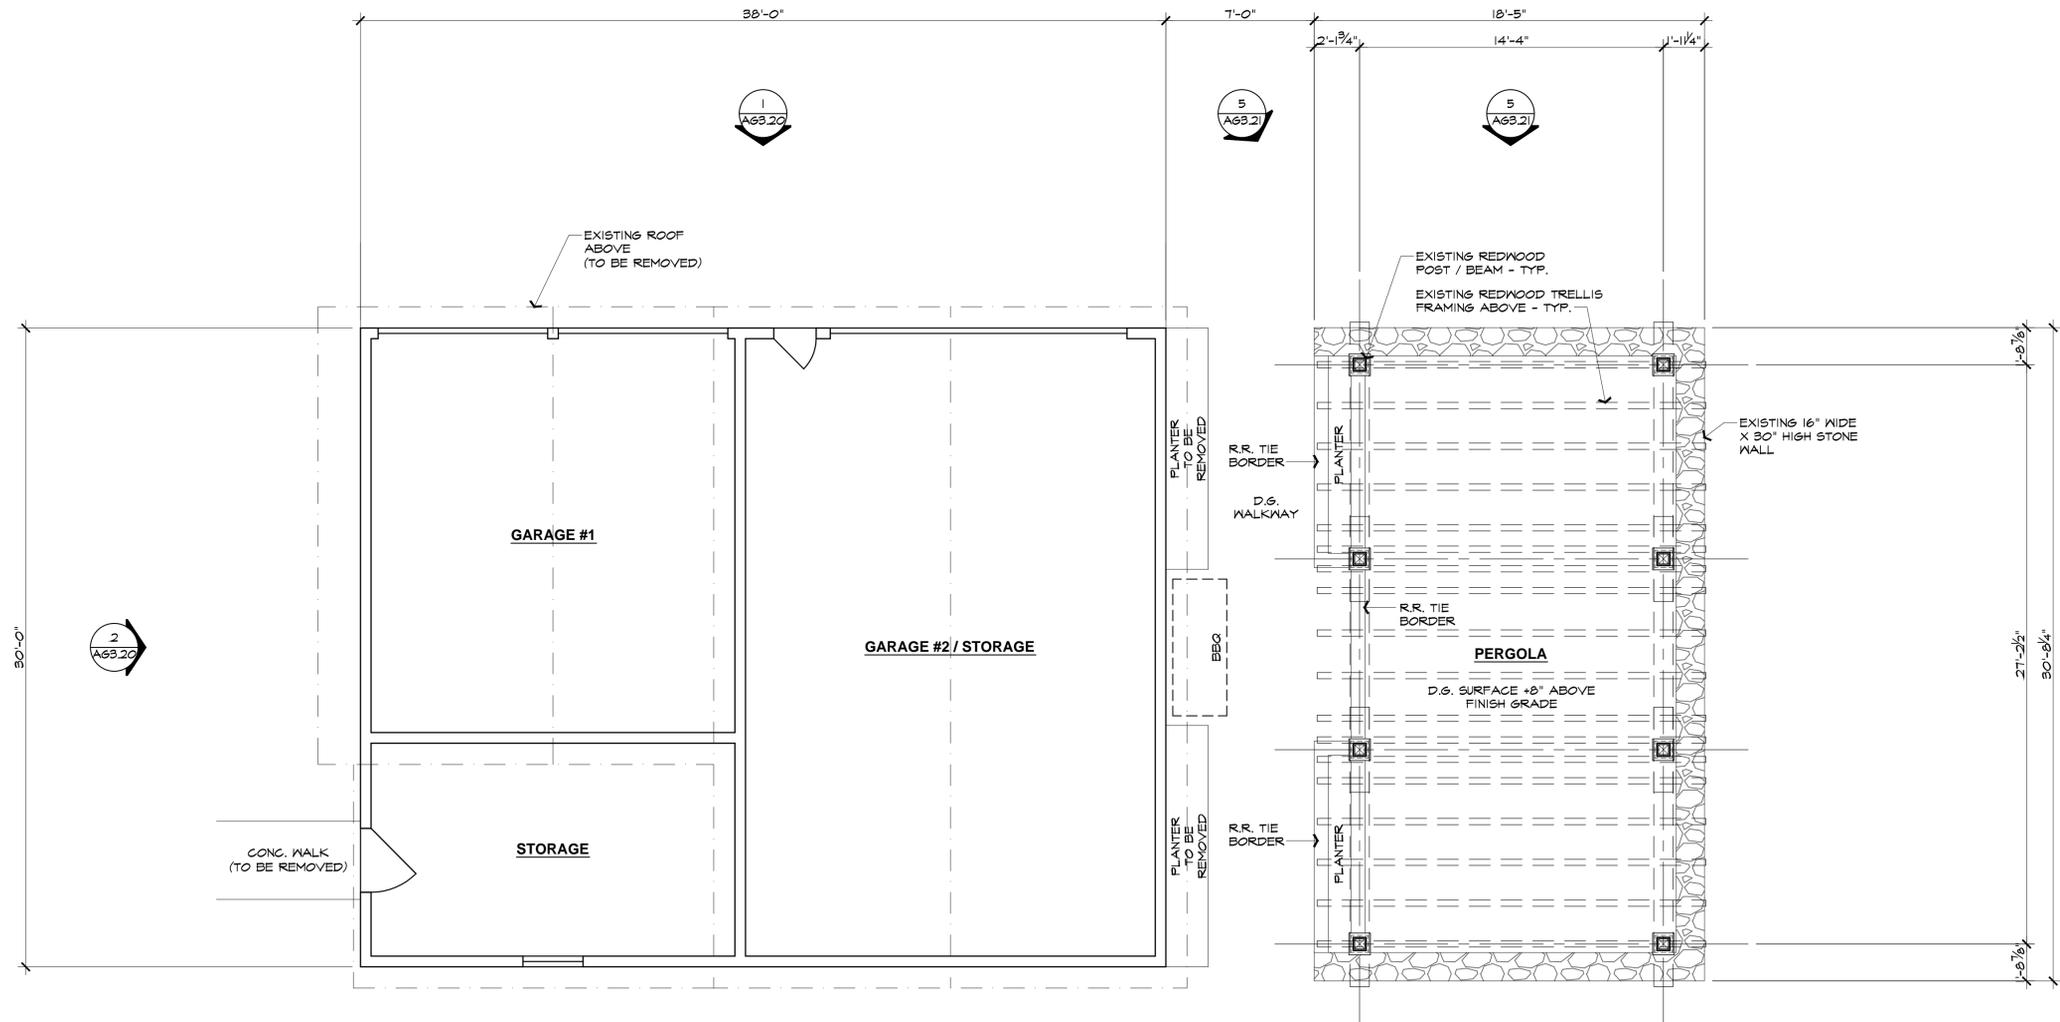

**GARAGE**  
 1,140 SQ. FT.  
 NOTE: EXISTING GARAGE TO BE REMOVED COMPLETE

**PERGOLA**  
 565 SQ. FT.  
 NOTE: EXISTING PERGOLA & STONE LANDSCAPE WALL TO REMAIN


**A EXISTING GARAGE / PERGOLA - FLOOR PLAN**  
 SCALE: 1/4" = 1'-0"

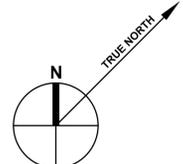



These drawings are the property of Paul Kelley Architect and have been prepared specifically for this project. These drawings are not to be used for any other project, by any other entity or in another location. Copyright 2016 Paul Kelley Architect, Inc.

Consultant:

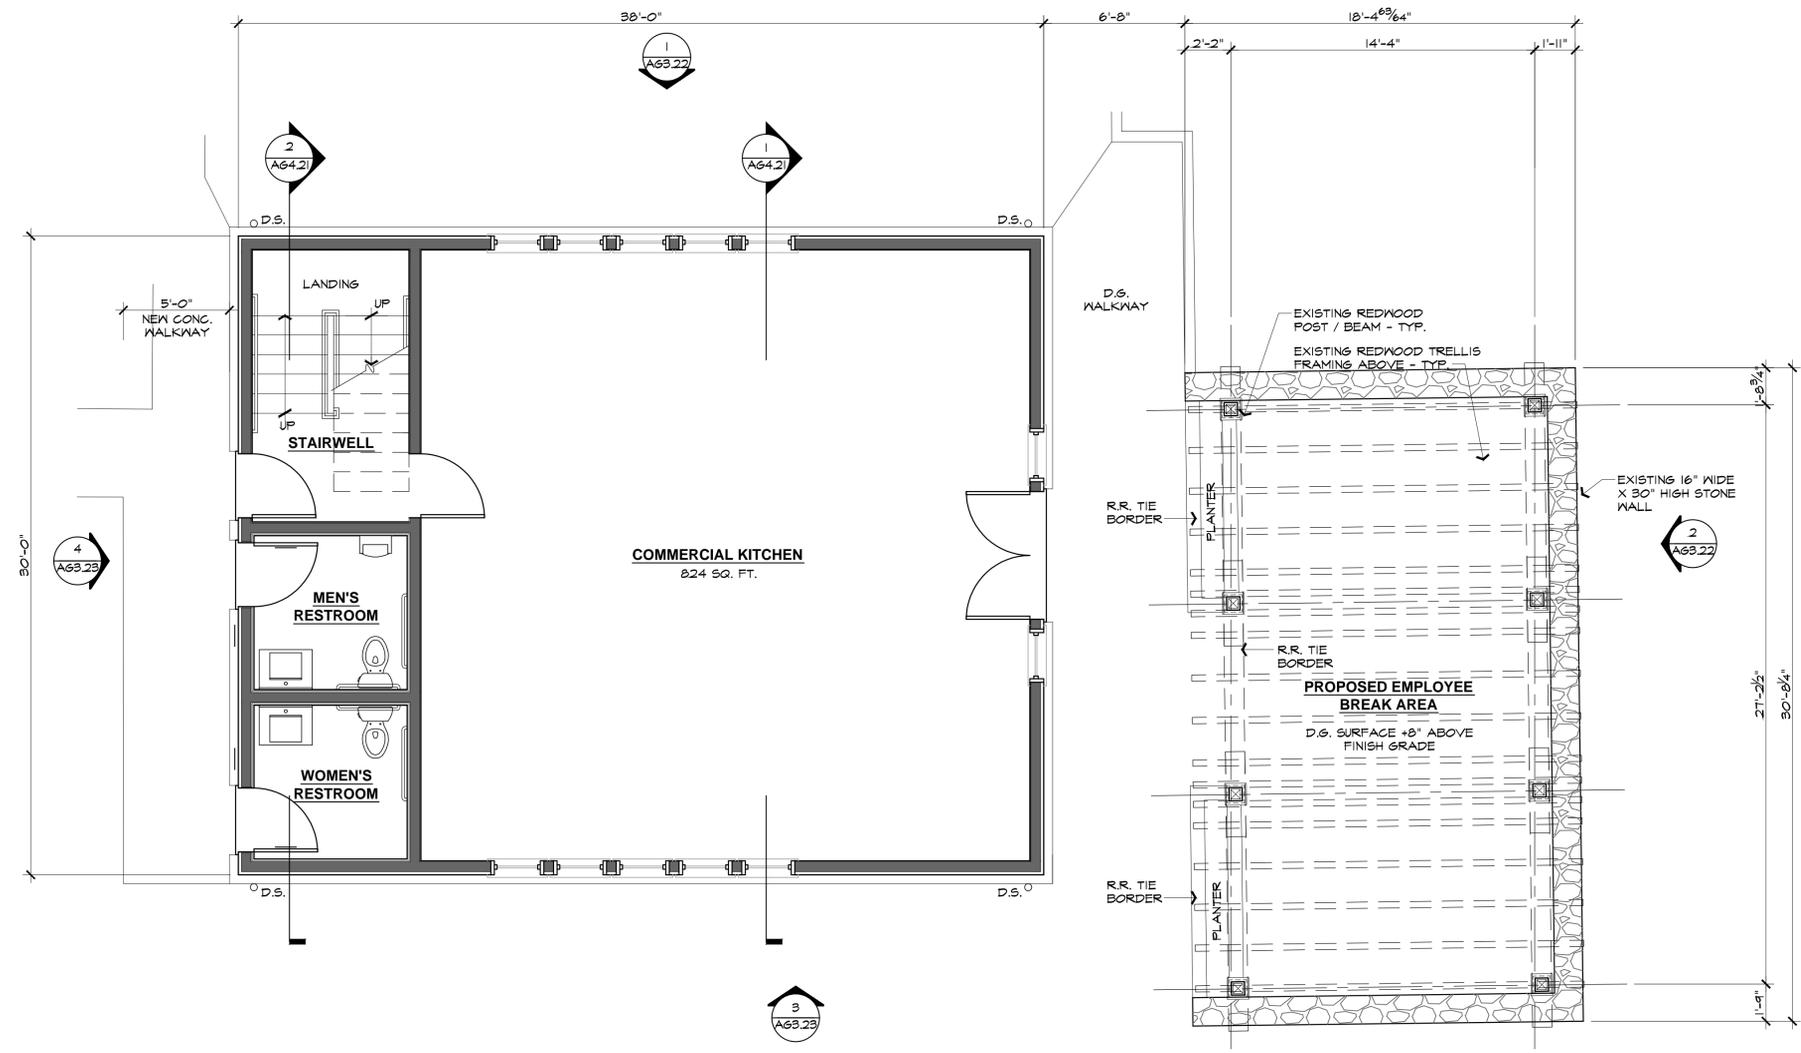

A Proposed Winery for  
**Redmon Ranch Winery**  
867 Dowdell Ln., St. Helena, CA 94574  
APN: 009-580-009

Seal

REVISIONS

△	
△	
△	
△	
△	
△	

Date: January 21, 2016

Project No: 130401


PROPOSED BLDG. G  
COMM. KITCHEN & DRY  
STOR. LOWER FLOOR  
PLAN

Sheet #:

**AG2.21**

USE PERMIT SUBMITTAL

**B** PROPOSED BUILDING G - COMMERCIAL KITCHEN & DRY STORAGE BUILDING LOWER FLOOR PLAN  
SCALE: 1/4" = 1'-0"

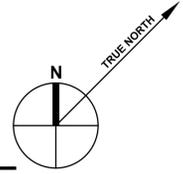



These drawings are the property of Paul Kelley Architect and have been prepared specifically for this project. These drawings are not to be used for any other project, by any other entity or in another location. Copyright © 2016 Paul Kelley Architect, Inc.

Consultant:

A Proposed Winery for  
**Redmon Ranch Winery**  
867 Dowdell Ln., St. Helena, CA 94574  
APN: 009-580-009

Seal

REVISIONS

△	
△	
△	
△	
△	
△	

Date: January 21, 2016


Project No: 130401

PROPOSED BLDG. G  
COMM. KITCHEN / DRY  
STOR. UPPER FLOOR  
PLAN


Sheet #:

**AG2.22**

USE PERMIT SUBMITTAL

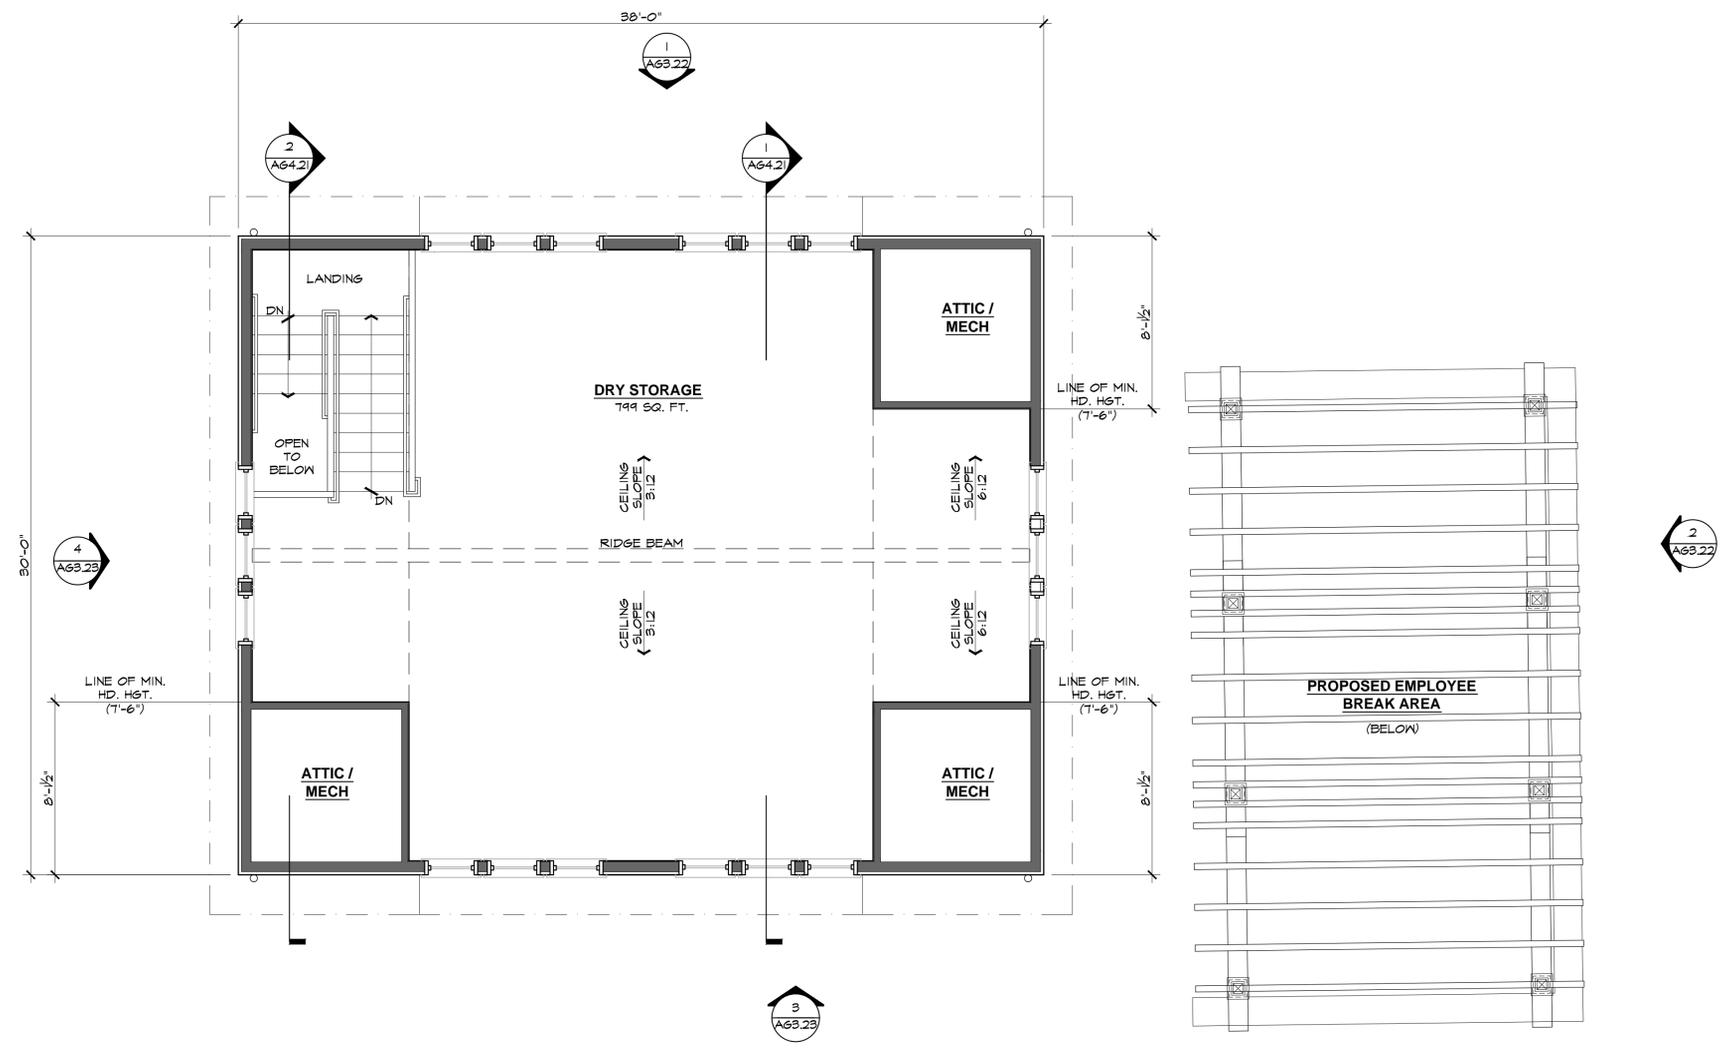

**C** PROPOSED BUILDING G - COMMERCIAL KITCHEN & DRY STORAGE BUILDING UPPER FLOOR PLAN  
SCALE: 1/4" = 1'-0"

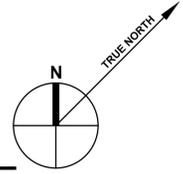

These drawings are the property of Paul Kelley Architect and have been prepared specifically for this project. These drawings are not to be used for any other project, by any other entity or in another location. Copyright 2016 Paul Kelley Architect, Inc.

Consultant:

**A Proposed Winery for  
 Redmon Ranch Winery**  
 867 Dowdell Ln., St. Helena, CA 94574  
 APN: 009-580-009

Seal

**REVISIONS**

△	
△	
△	
△	
△	
△	

Date: January 21, 2016



Project No: 130401

Sheet Title:  
**PROPOSED BLDG. G  
 COMM. KITCHEN / DRY  
 STOR. ROOF PLAN**


Sheet #:

**AG2.23**

USE PERMIT SUBMITTAL

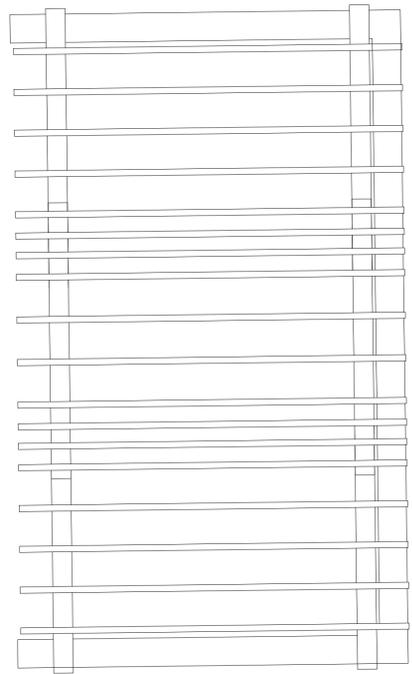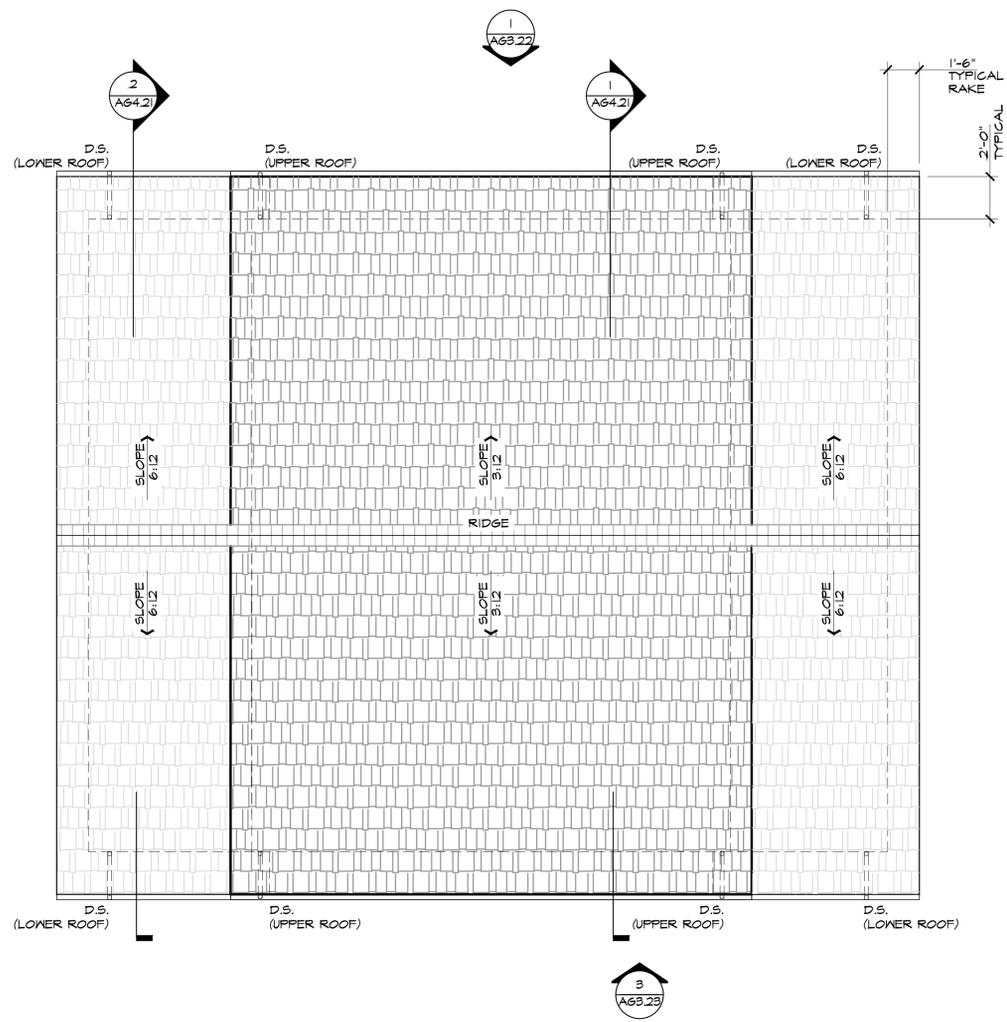

**D PROPOSED BUILDING G - COMMERCIAL KITCHEN / DRY STORAGE BUILDING ROOF PLAN**  
 SCALE: 1/4" = 1'-0"

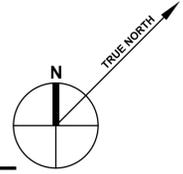

These drawings are the property of Paul Kelley Architect and have been prepared specifically for this project. These drawings are not to be used for any other project, by any other entity or in another location. Copyright 2015 Paul Kelley Architect, Inc.

Consultant:



**1** EXISTING GARAGE  
NORTH ELEVATION VIEW



**2** EXISTING GARAGE  
WEST ELEVATION VIEW



**3** EXISTING GARAGE  
SOUTHWEST ELEVATION VIEW



**4** EXISTING GARAGE  
SOUTHEAST ELEVATION VIEW

A Proposed Winery for  
**Redmon Ranch Winery**  
 867 Dowdell Ln., St. Helena, CA 94574  
 APN: 009-580-009

Seal

REVISIONS

△	_____
△	_____
△	_____
△	_____
△	_____
△	_____

Date: August 28, 2015

Project No: 130401

Sheet Title: EXISTING GARAGE / PERGOLA PHOTO ELEVATIONS

Sheet #:

**AG3.20**

USE PERMIT SUBMITTAL