




ELECTRICAL SERVICE WORKSHEET

Building Department
1480 Main Street
St. Helena, CA 94574
(707)968-2657

For additional information, forms & documents please visit us on the web at: <http://www.cityofsthelema.org/content/building>

Please fill out this form completely. We cannot issue an Electric Service Change Permit without this information.
 For assistance please refer to the current editions of the CEC and CBC as necessary.

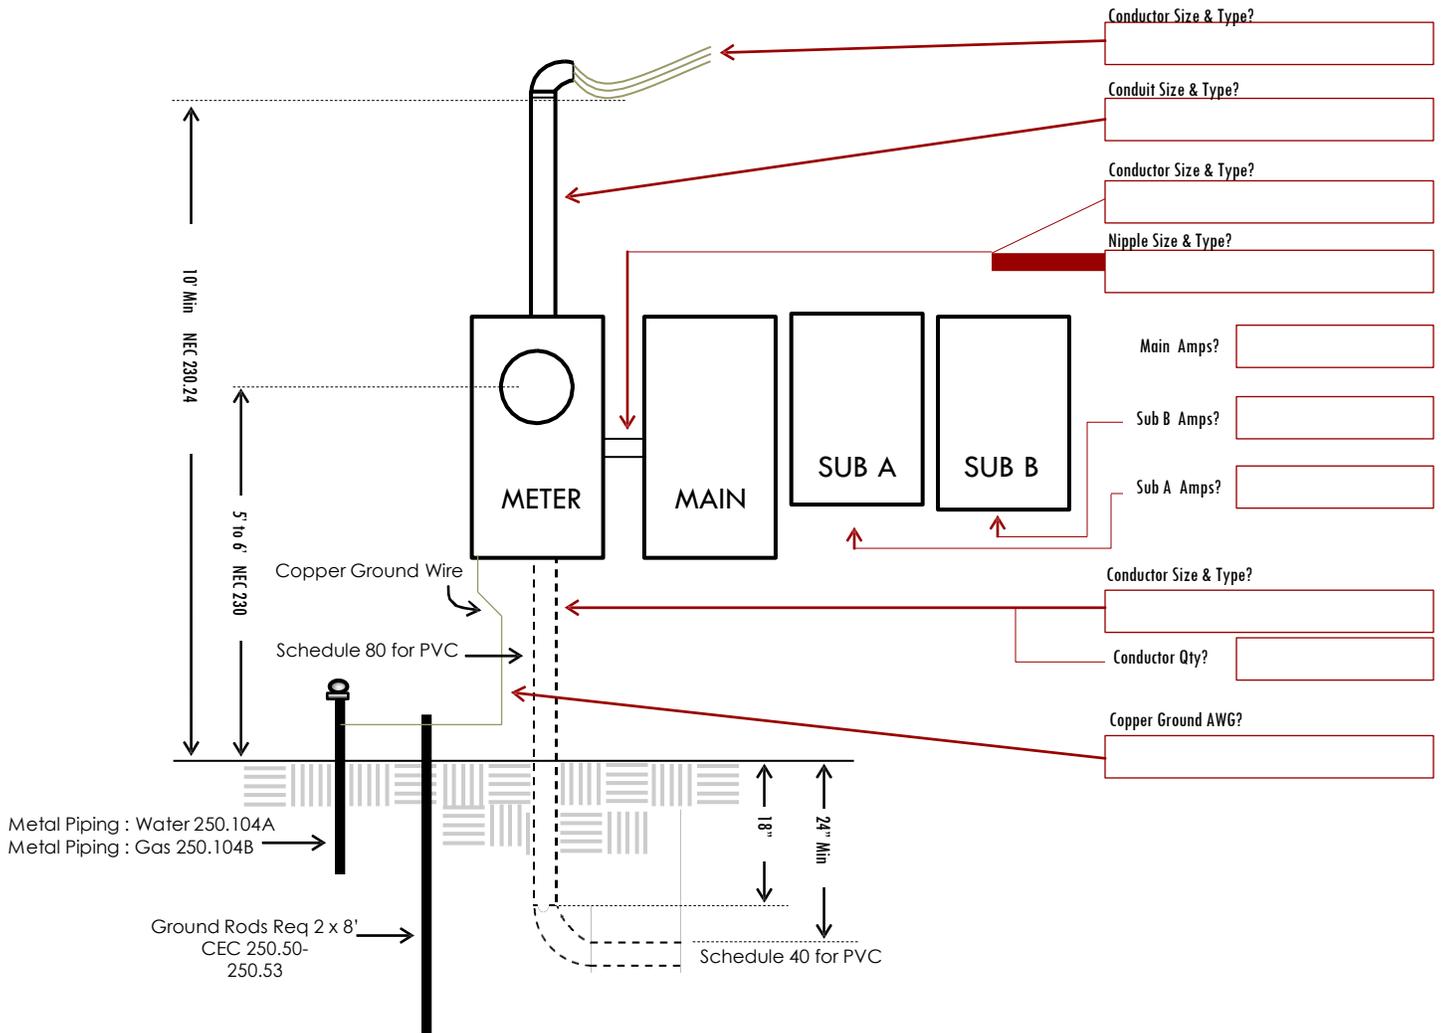

PROPERTY DESCRIPTION

APN#

Street Address: _____

Suite/Unit #: _____ City: _____ Zip: _____

Cross Street: _____

Building 's Use : _____ Sq. Ft: _____

CONTRACTOR INFO

Worksheet Prepared By: _____

Contractor: _____

License #: _____ Phone #: _____

FOR OFFICE USE

Permit #: _____