



# KITCHEN ELECTRICAL


Building Department

1480 Main Street

St. Helena, CA 94574

(707)968-2657

For additional information, forms & documents please visit us on the web at: <http://www.cityofsthelema.org/content/building>

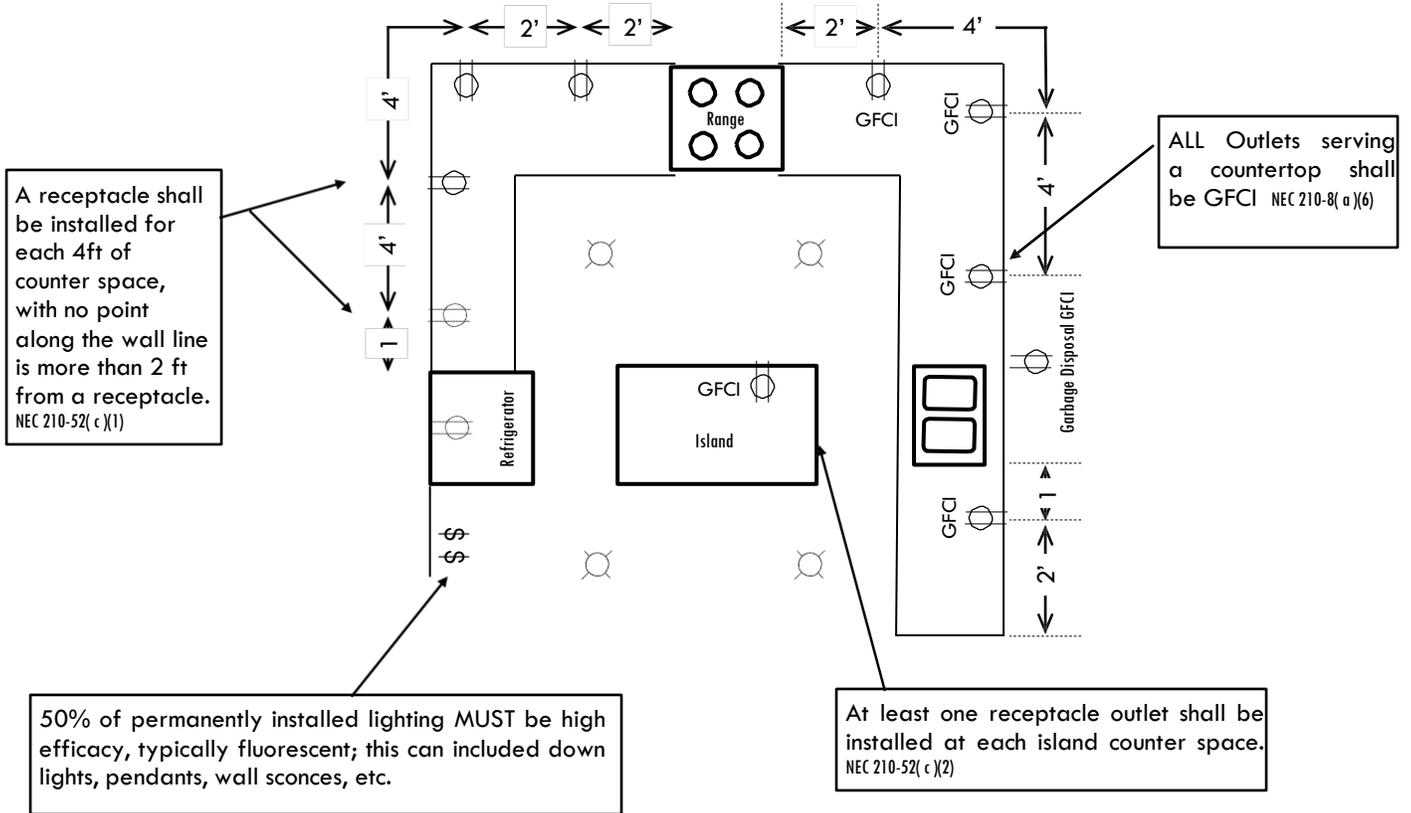

Provide a minimum of 2 separate 20 amp circuits to kitchen. NEC 210-52(b)(1)

