



POOL SETBACK HANDOUT


Building Department

1480 Main Street

St. Helena, CA 94574

(707)968-2657

For additional information, forms & documents please visit us on the web at: <http://www.cityofsthelema.org/content/building>

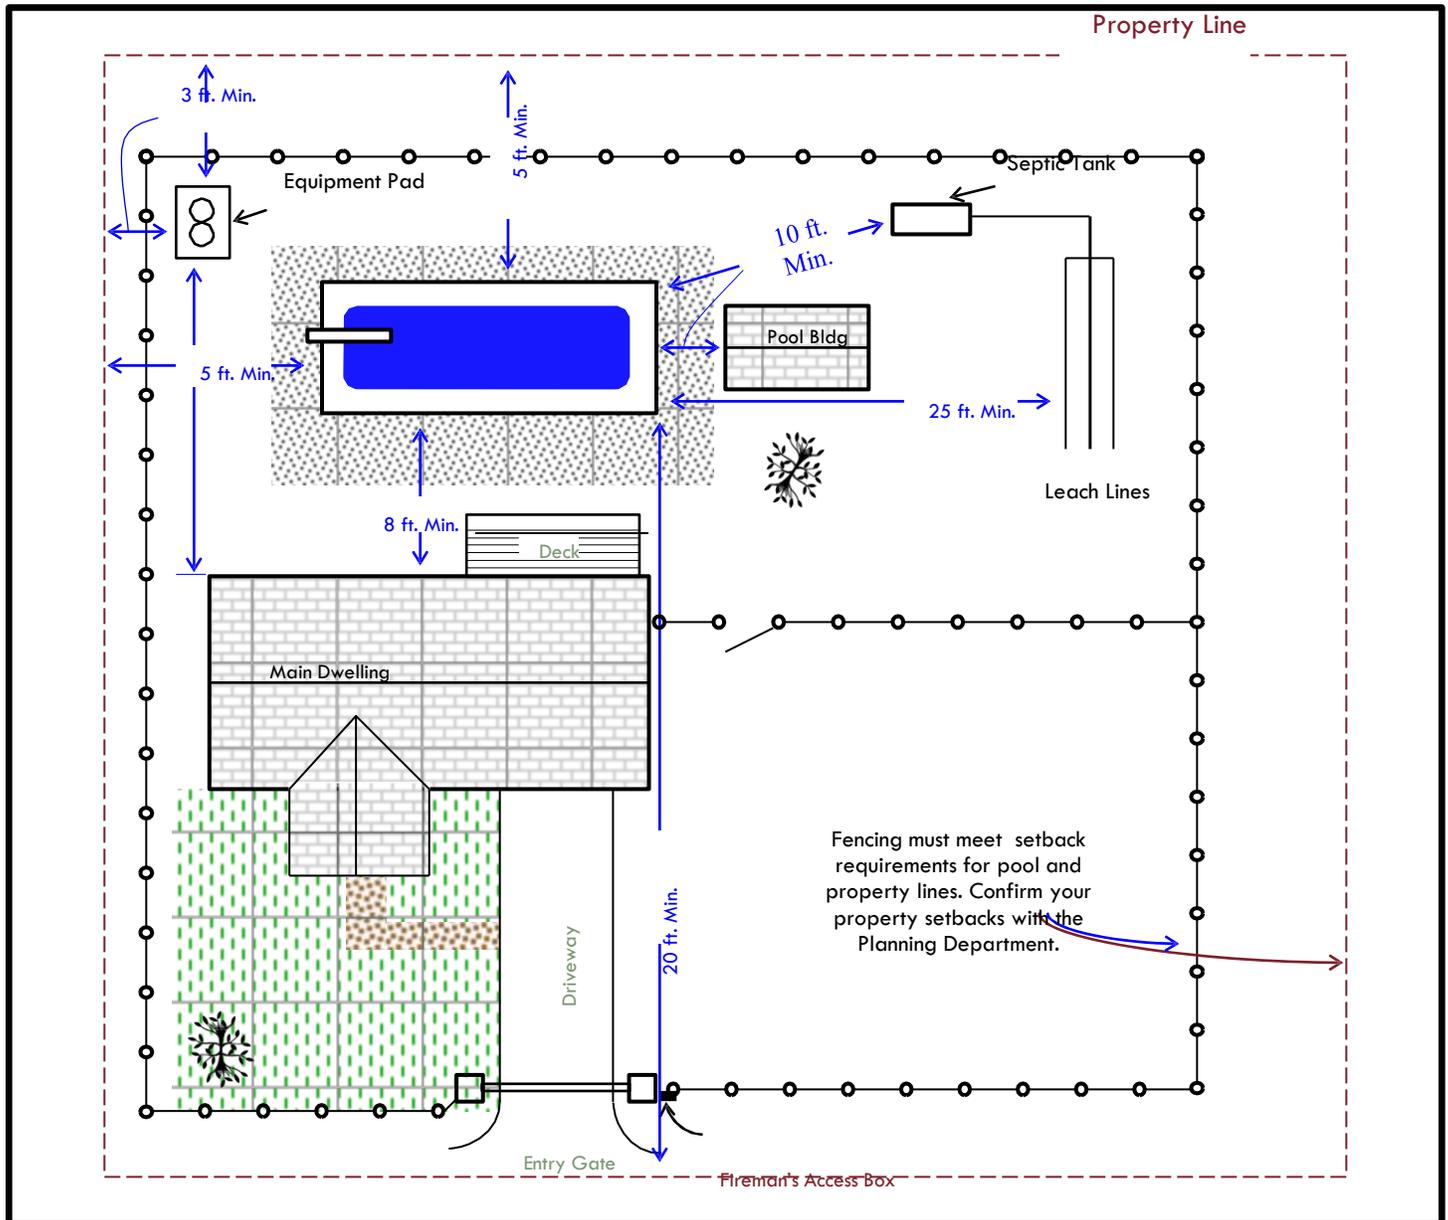

Note:

The California Swimming Pool Safety Act requires that safety features be installed to prevent drowning. New pool owners are required to complete the Private Pool Safety Notice, identifying which safety features they will install. Options include, but are not limited to fences, security gates & alarms. All new pools and pools undergoing repairs or modifications are required to install anti-entrapment devices, and shall comply with the 2013 California Building Code, Section 3109.4.4.8 for circulation outlets.